
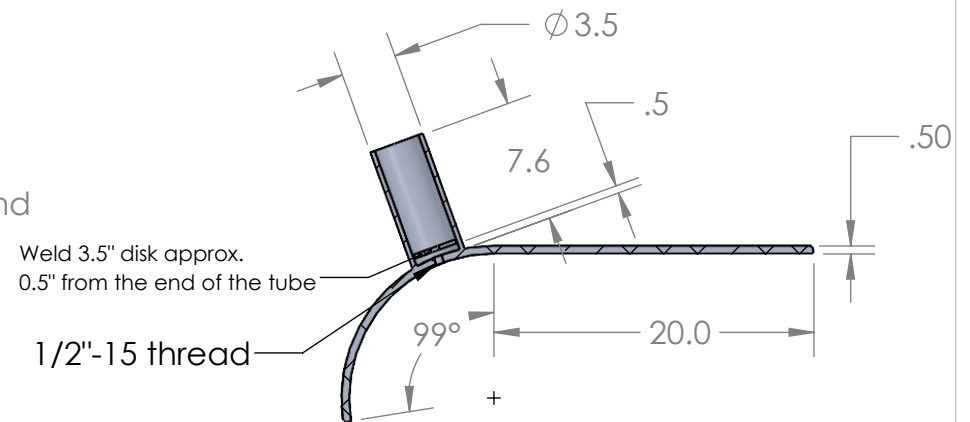
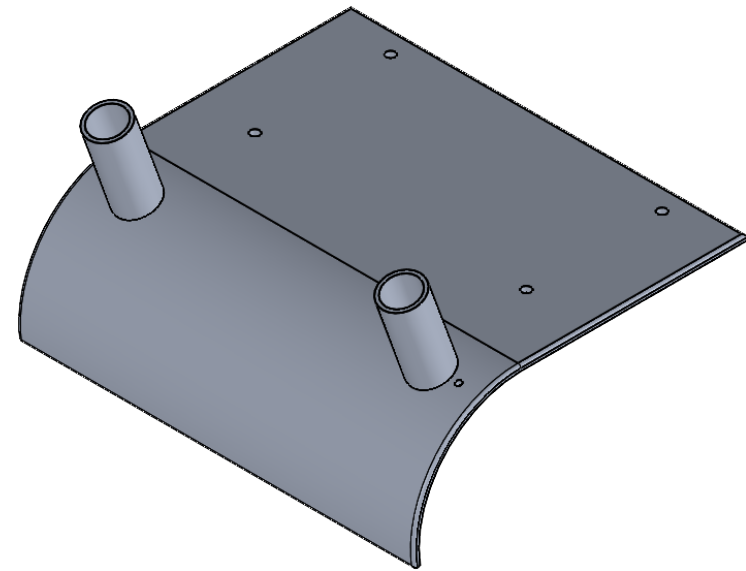


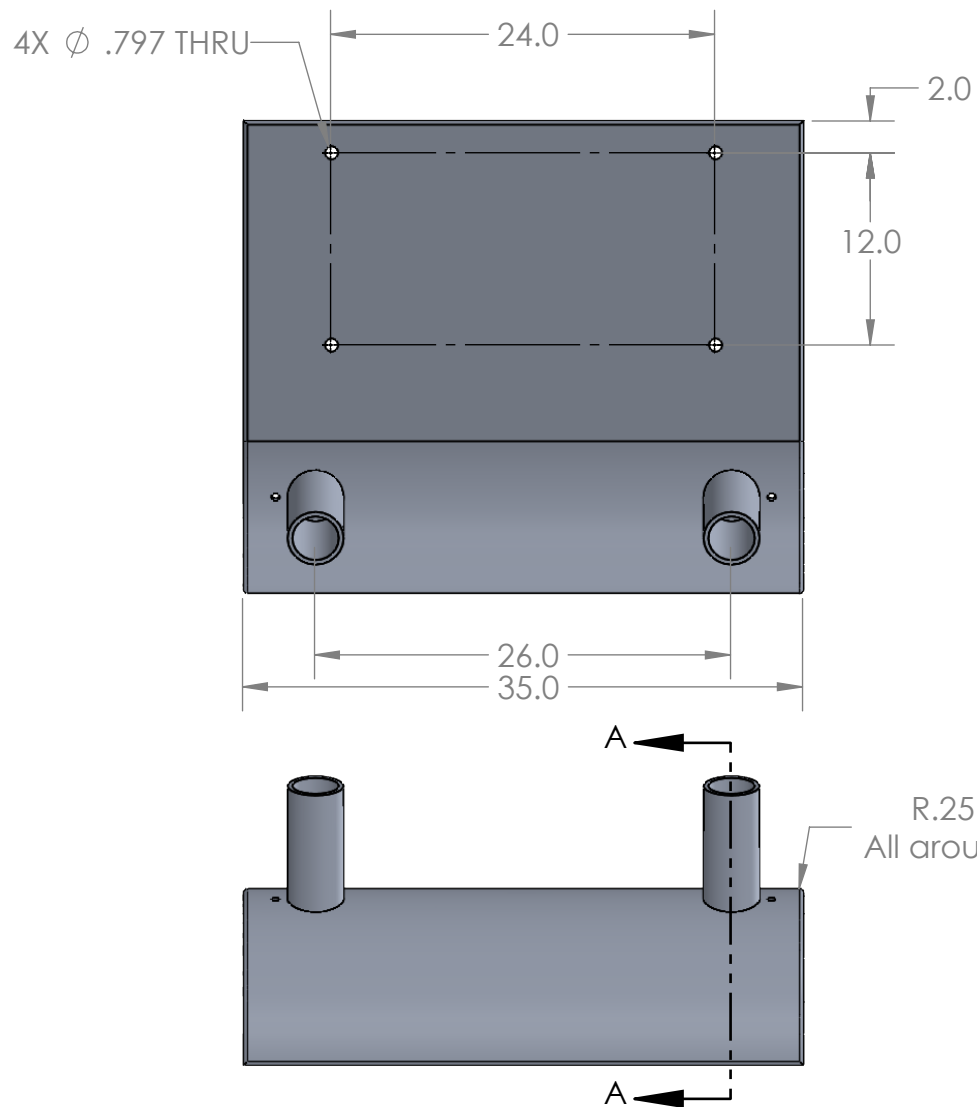

SECTION A-A

Flat plate dimensions: 36"x34"
Tubes and 3.5" disks have been ordered.

UNLESS OTHERWISE SPECIFIED TOLERANCES ARE:				APPROVALS		DATE		Monterey Bay Aquarium Research Institute					
1 PLACE DIM ± 1/16		2 PLACE DIM ± .02		3 PLACE DIM ± .005		ANGLES ± 1°		DRAWN		6/19/2026		MBARI 7700 Sandholdt RD. Moss Landing, CA 95039 PH: (831) 775-1700  Transom Guard	
1. DIMENSIONS ARE IN INCHES 2. DIMENSION LIMITS HELD AFTER PLATING. 3. REMOVE BURRS AND SHARP EDGES .015 MAX. 4. MACHINED FILLET RADII .0150-.030. 5. MACHINED DIAMETERS ON A COMMON CENTERLINE CONCENTRIC WITHIN .005 6. PERPENDICULARITY & PARALLELISM OF MACHINED SURFACES .002 PER INCH, MAX .012 INCHES FOR SINGLE SURFACE.								CHECKED					
								ENGINEER		Francois Cazenave			
								PROJECT NO.					
Vendor:								PROJECT					
Material:								WEIGHT		lb			
								SIZE		DWG. NO.		REV.	
								A					
								SCALE: 1:12				SHEET 1 OF 1	