

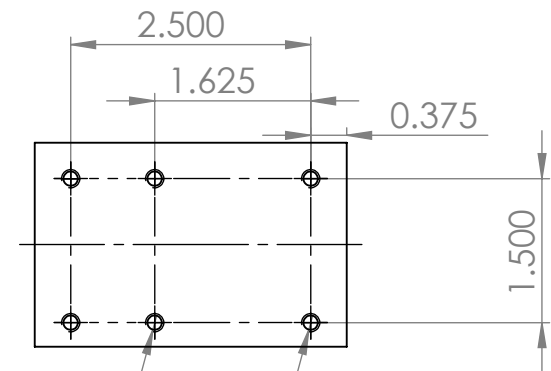
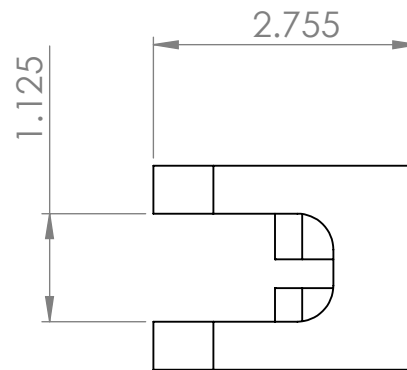


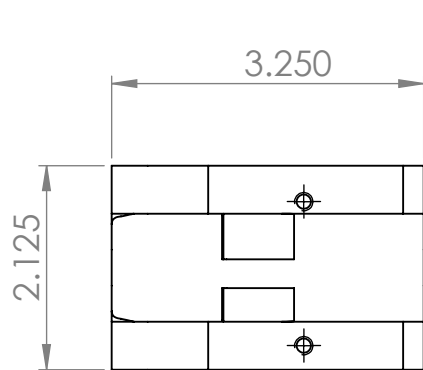


2 x ϕ 0.150 THRU
10-24 UNC ∇ 1.000

4 x ϕ 0.150 ∇ 1.000
10-24 UNC ∇ 0.750

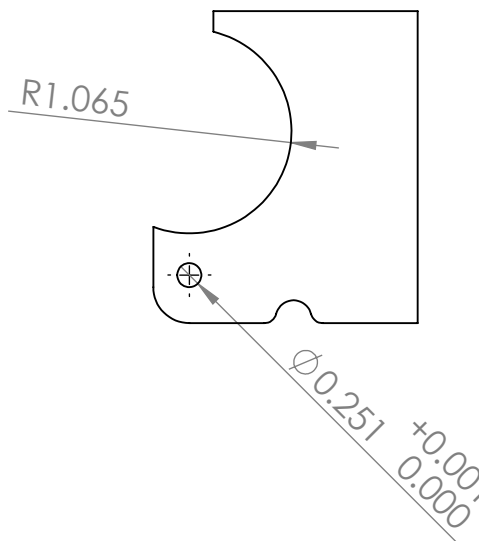

Print on Union Tech. Tap
threads and ream hole by hand.

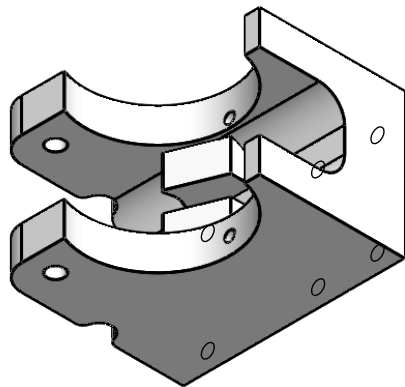

UNLESS OTHERWISE SPECIFIED TOLERANCES ARE:				APPROVALS		DATE		Monterey Bay Aquarium Research Institute				
1 PLACE DIM ± 1/16	2 PLACE DIM ± .02	3 PLACE DIM ± .005	ANGLES ± 1°	DRAWN	4/28/2021			MBARI 7700 Sandholdt RD. Moss Landing, CA 95039 PH: (831) 775-1700  Arm_Mount				
1. DIMENSIONS ARE IN INCHES 2. DIMENSION LIMITS HELD AFTER PLATING. 3. REMOVE BURRS AND SHARP EDGES .015 MAX. 4. MACHINED FILLET RADII .0150-.030. 5. MACHINED DIAMETERS ON A COMMON CENTERLINE CONCENTRIC WITHIN .005 6. PERPENDICULARITY & PARALLELISM OF MACHINED SURFACES .002 PER INCH, MAX .012 INCHES FOR SINGLE SURFACE.				CHECKED								
				ENGINEER	Francois Cazenave							
				PROJECT NO.								
Vendor:				PROJECT				SIZE		DWG. NO.		REV.
Material: ABS				WEIGHT	0.36 lb			SCALE: 1:2			SHEET 1 OF 1	