


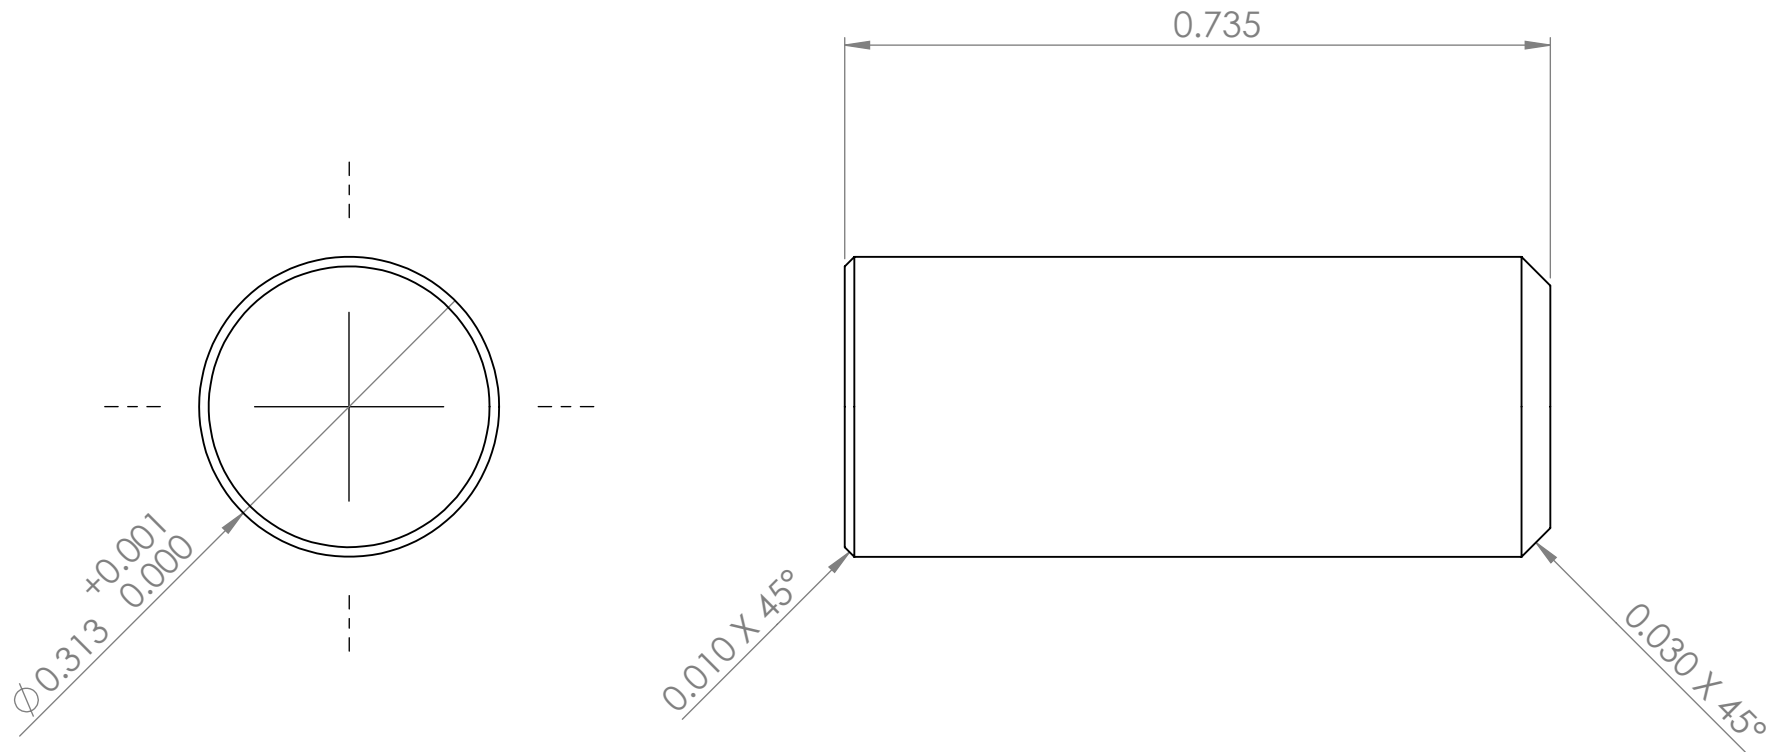

Material: 316 stainless steel
Make 2

UNLESS OTHERWISE SPECIFIED TOLERANCES ARE:				APPROVALS		DATE		Monterey Bay Aquarium Research Institute	
1 PLACE DIM ±1/16	2 PLACE DIM ±.02	3 PLACE DIM ±.005	ANGLES ±1°	DRAWN	11/18/2020				
1. DIMENSIONS ARE IN INCHES 2. DIMENSION LIMITS HELD AFTER PLATING. 3. REMOVE BURRS AND SHARP EDGES .015 MAX. 4. MACHINED FILLET RADII .0150-.030. 5. MACHINED DIAMETERS ON A COMMON CENTERLINE CONCENTRIC WITHIN .005 6. PERPENDICULARITY & PARALLELISM OF MACHINED SURFACES .002 PER INCH, MAX .012 INCHES FOR SINGLE SURFACE.				CHECKED			MBARI 7700 Sandholdt RD. Moss Landing, CA 95039 PH: (831) 775-1700 		
				ENGINEER	Francois Cazenave				
				PROJECT NO.	900739				
				PROJECT	900739				
Vendor: MBARI				WEIGHT		0.02 lb		P-200707-09_LDA-P	
Material: 316 SST									
				SIZE	DWG. NO.		REV.		
				A					
				SCALE: 2:1			SHEET 1 OF 1		