


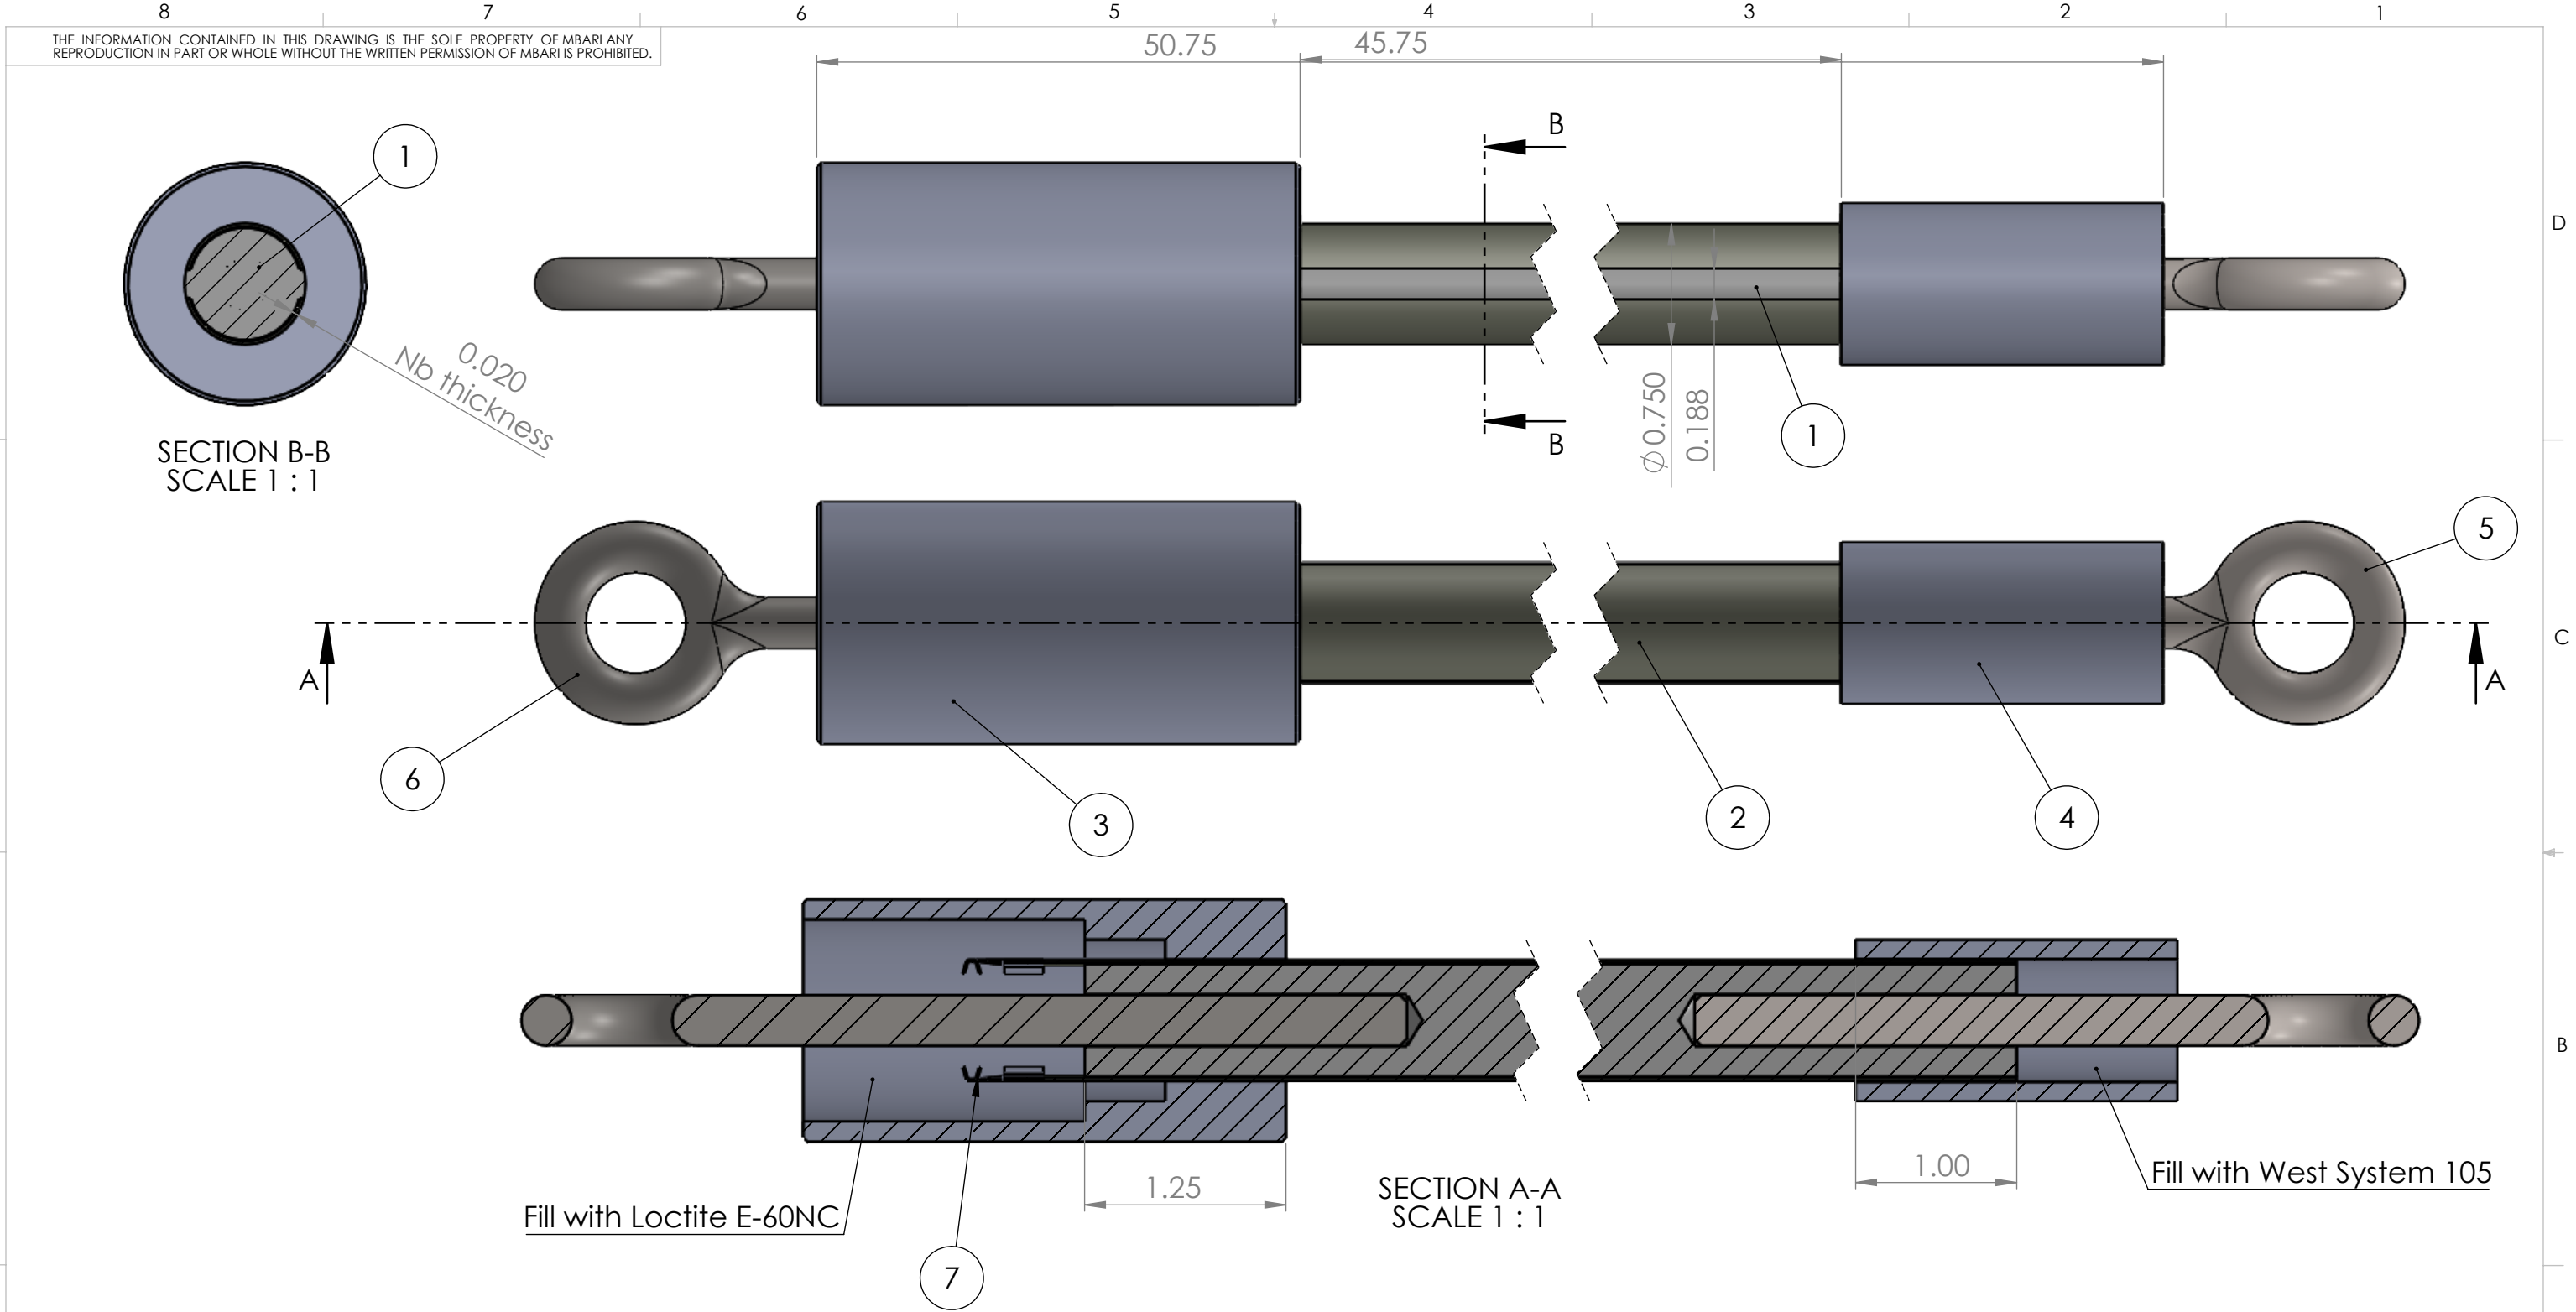

ITEM NO.	PART NUMBER	DESCRIPTION	QTY.
1	Fiberglass_Rod_4_Feet		1
2	Four_Foot_Nb_Half_Tube		2
3	Bottom_Stopper_2		1
4	Upper_Stopper		1
5	3016T24	Custom titanium Eyebolt 3.25" shank	1
6	3016T26	Custom titanium Eyebolt 4.25" shank	1
7	Terminal_c-1742086-2-f-3d		2
8	Bottom_Stopper_Addition		1

UNLESS OTHERWISE SPECIFIED TOLERANCES ARE:				APPROVALS	DATE	Monterey Bay Aquarium Research Institute MBARI 7700 Sandholdt RD. Moss Landing, CA 95039 PH: (831) 775-1700 
1 PLACE DIM ±1/16	2 PLACE DIM ±.02	3 PLACE DIM ±.005	ANGLES ±1°	DRAWN Francois Cazenave		
1. DIMENSIONS ARE IN INCHES 2. DIMENSION LIMITS HELD AFTER PLATING. 3. REMOVE BURRS AND SHARP EDGES .015 MAX. 4. MACHINED FILLET RADII .0150-.030. 5. MACHINED DIAMETERS ON A COMMON CENTERLINE CONCENTRIC WITHIN .005 6. PERPENDICULARITY & PARALLELISM OF MACHINED SURFACES .002 PER INCH, MAX .012 INCHES FOR SINGLE SURFACE.				ENGINEER Francois Cazenave		
				CHECKED		
				PROJECT NO.		
				PROJECT		Charge_Rod_4_Feet
DO NOT SCALE DRAWING				WEIGHT 2.54 lb.		SIZE B
						DWG. NO.
						REV.
						SCALE 1:20
						SHEET 1 OF 1