


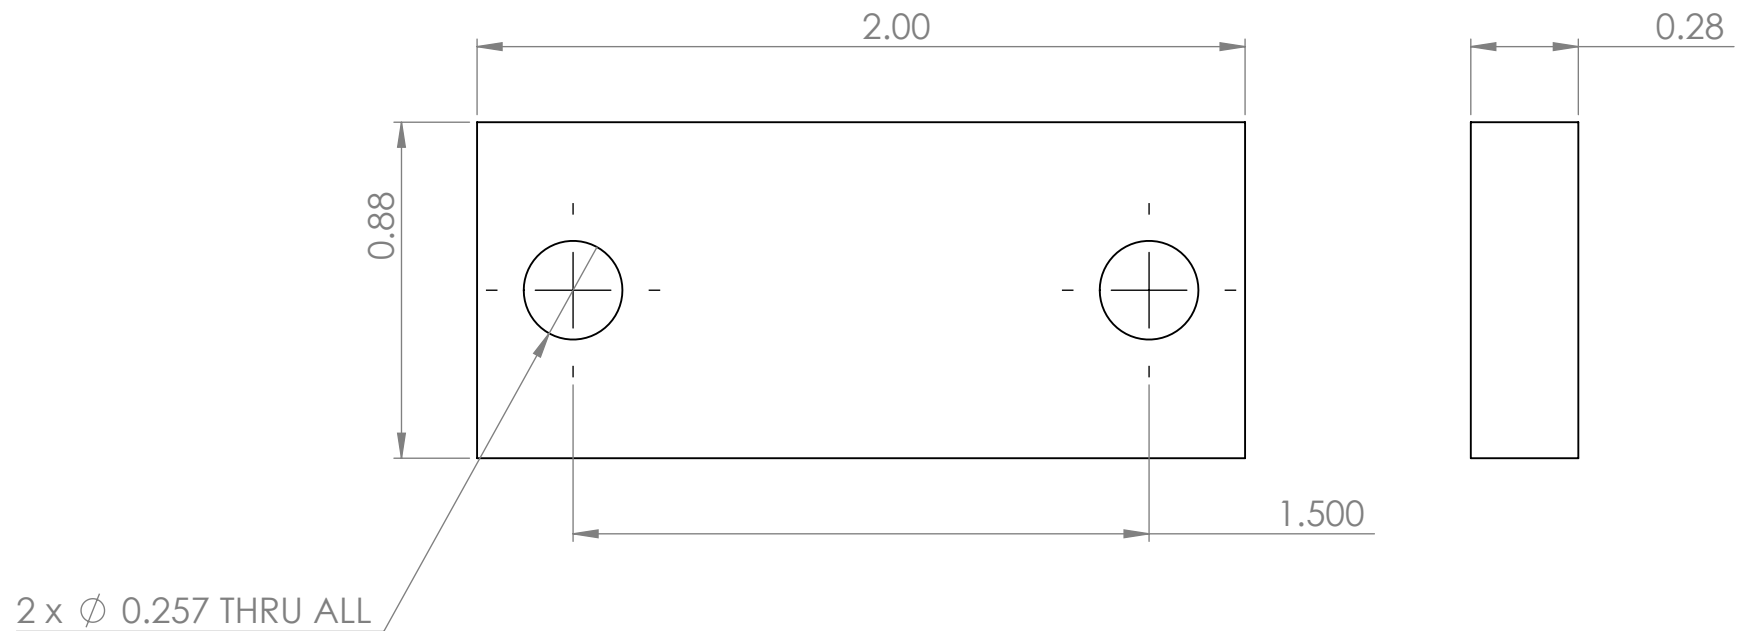

UNLESS OTHERWISE SPECIFIED TOLERANCES ARE:				APPROVALS		DATE		Monterey Bay Aquarium Research Institute											
1 PLACE DIM ±1/16		2 PLACE DIM ±.02		3 PLACE DIM ±.005		ANGLES ±1°		DRAWN		10/1/2024		MBARI 7700 Sandholdt RD. Moss Landing, CA 95039 PH: (831) 775-1700  Light_Plate							
1. DIMENSIONS ARE IN INCHES 2. DIMENSION LIMITS HELD AFTER PLATING. 3. REMOVE BURRS AND SHARP EDGES .015 MAX. 4. MACHINED FILLET RADII .0150-.030. 5. MACHINED DIAMETERS ON A COMMON CENTERLINE CONCENTRIC WITHIN .005 6. PERPENDICULARITY & PARALLELISM OF MACHINED SURFACES .002 PER INCH, MAX .012 INCHES FOR SINGLE SURFACE.								CHECKED											
								ENGINEER		Francois Cazenave									
								PROJECT NO.											
								PROJECT											
Vendor:												SIZE		DWG. NO.		REV.			
Material: Material <not specified>								WEIGHT		0.02 lb				SCALE: 2:1				SHEET 1 OF 1	