


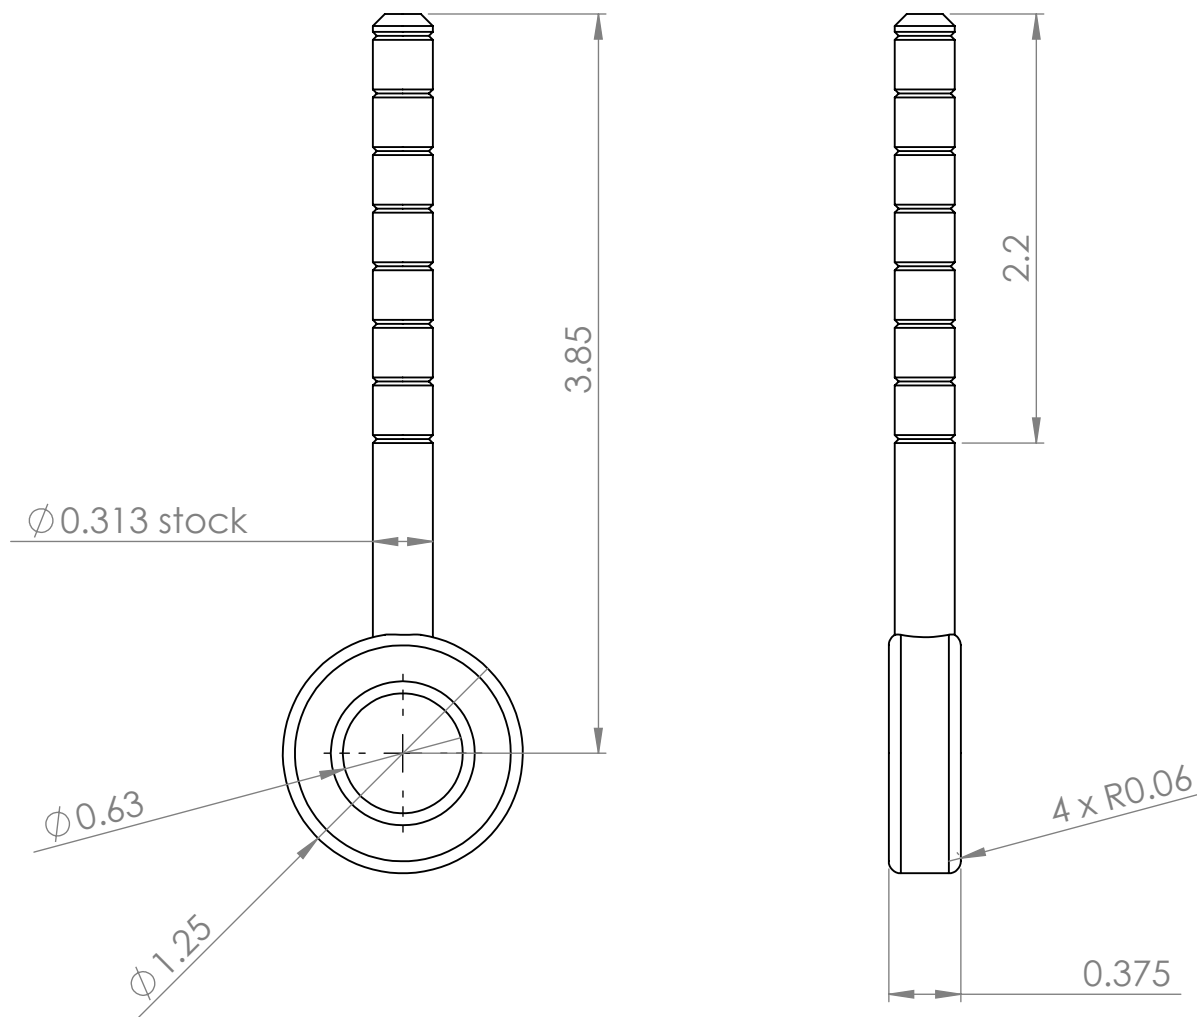

UNLESS OTHERWISE SPECIFIED TOLERANCES ARE:				APPROVALS		DATE		Monterey Bay Aquarium Research Institute	
1 PLACE DIM ±1/16	2 PLACE DIM ±.02	3 PLACE DIM ±.005	ANGLES ±1°	DRAWN	5/31/2023				
1. DIMENSIONS ARE IN INCHES 2. DIMENSION LIMITS HELD AFTER PLATING. 3. REMOVE BURRS AND SHARP EDGES .015 MAX. 4. MACHINED FILLET RADII .0150-.030. 5. MACHINED DIAMETERS ON A COMMON CENTERLINE CONCENTRIC WITHIN .005 6. PERPENDICULARITY & PARALLELISM OF MACHINED SURFACES .002 PER INCH, MAX .012 INCHES FOR SINGLE SURFACE.				CHECKED			MBARI 7700 Sandholdt RD. Moss Landing, CA 95039 PH: (831) 775-1700 		
				ENGINEER	Francois Cazenave				
				PROJECT NO.					
				PROJECT					
Vendor:								Ti_Eyebolt_0p31	
Material: Ti-6Al-4V Solution treated and aged (SS)				WEIGHT		0.09 lb			
				SIZE		A		REV.	
				SCALE: 1:2				SHEET 1 OF 1	