
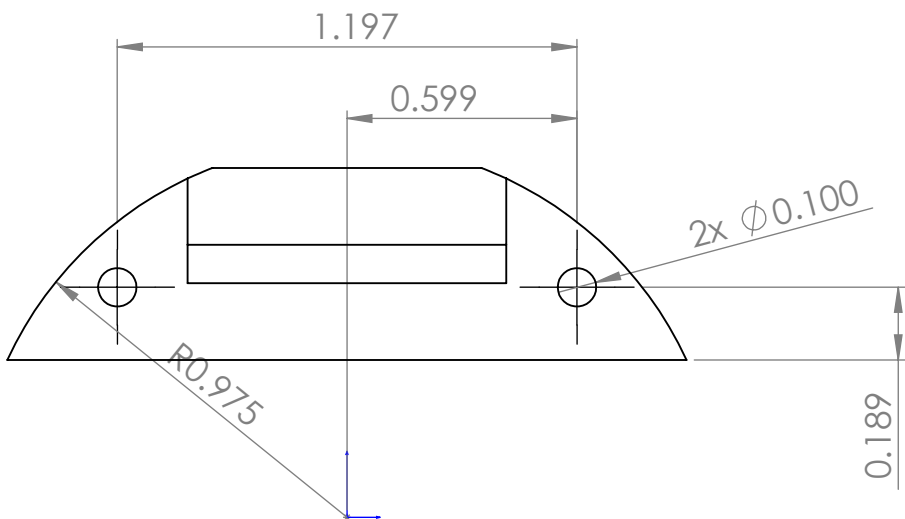


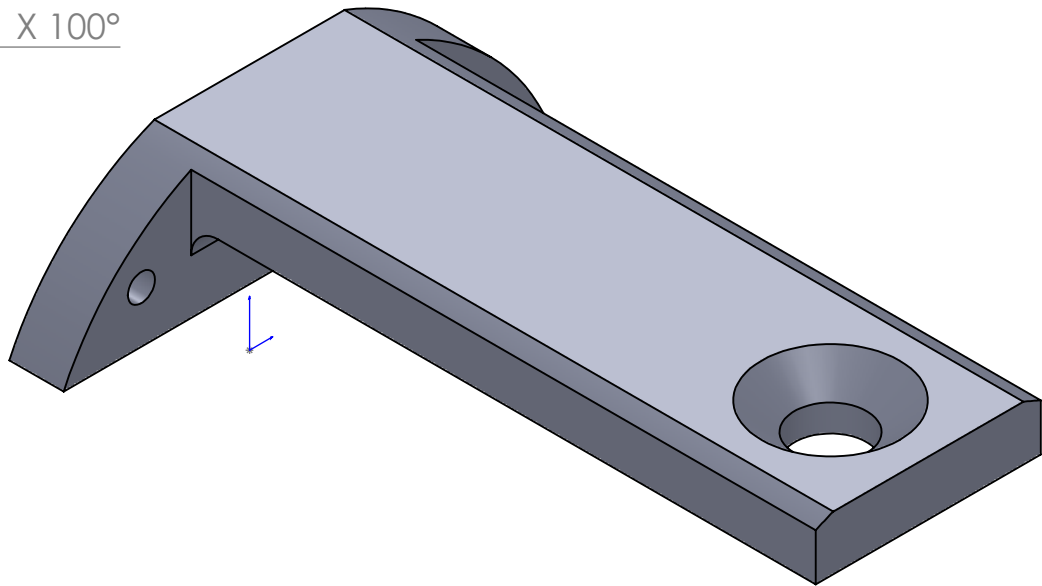

BILL OF MATERIALS										
Shop / Q.C.		UNLESS OTHERWISE SPECIFIED TOLERANCES ARE:				APPROVALS		DATE		
Inspector		1 PLACE DIM ±1/16	2 PLACE DIM ±.02	3 PLACE DIM ±.005	ANGLES ±1°	DRAWN	B. Hobson			
Shop Foreman		1. DIMENSIONS ARE IN INCHES 2. DIMENSION LIMITS HELD AFTER PLATING. 3. REMOVE BURRS AND SHARP EDGES .015 MAX. 4. MACHINED FILLET RADII .0150-.030. 5. MACHINED DIAMETERS ON A COMMON CENTERLINE CONCENTRIC WITHIN .005 6. PERPENDICULARITY & PARALLELISM OF MACHINED SURFACES .002 PER CH. MAX. .012 INCHES FOR SINGLE SURFACE.				ENGINEER	B. Hobson			
Engineer						CHECKED				
NEXT ASSY Description	NEXT ASSY Number					PROJECT NO.	902106			
		PROJECT	Niobium Docking				BR Camera Mount			
Application		DO NOT SCALE DRAWING				WEIGHT	0.00 lb.		SIZE B DWG. NO. REV. .DWG	
		SCALE 2:1		CAD FILE: MECH ENG ON TORNADO		SHEET 1		OF 1		

NOTES (CONT. FROM TITLE BLOCK)