


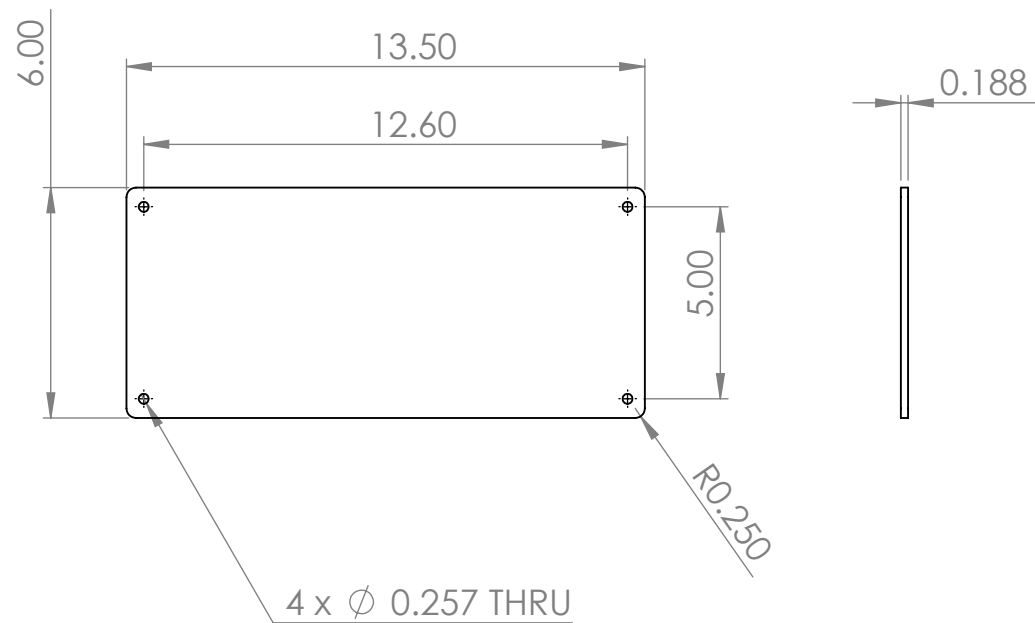

4 x ϕ 0.257 THRU

UNLESS OTHERWISE SPECIFIED TOLERANCES ARE:				APPROVALS		DATE		Monterey Bay Aquarium Research Institute							
1 PLACE DIM ± 1/16		2 PLACE DIM ± .02		3 PLACE DIM ± .005		ANGLES ± 1°		DRAWN		10/6/2021		MBARI 7700 Sandholdt RD. Moss Landing, CA 95039 PH: (831) 775-1700 			
1. DIMENSIONS ARE IN INCHES 2. DIMENSION LIMITS HELD AFTER PLATING. 3. REMOVE BURRS AND SHARP EDGES .015 MAX. 4. MACHINED FILLET RADII .0150-.030. 5. MACHINED DIAMETERS ON A COMMON CENTERLINE CONCENTRIC WITHIN .005 6. PERPENDICULARITY & PARALLELISM OF MACHINED SURFACES .002 PER INCH, MAX .012 INCHES FOR SINGLE SURFACE.								CHECKED							
								ENGINEER		Francois Cazenave					
Vendor:								PROJECT NO.		Battery_Plate					
Material: 6061-T6 (SS)								PROJECT							
WEIGHT								1.48 lb		SIZE		DWG. NO.		REV.	
										SCALE: 1:5				SHEET 1 OF 1	