


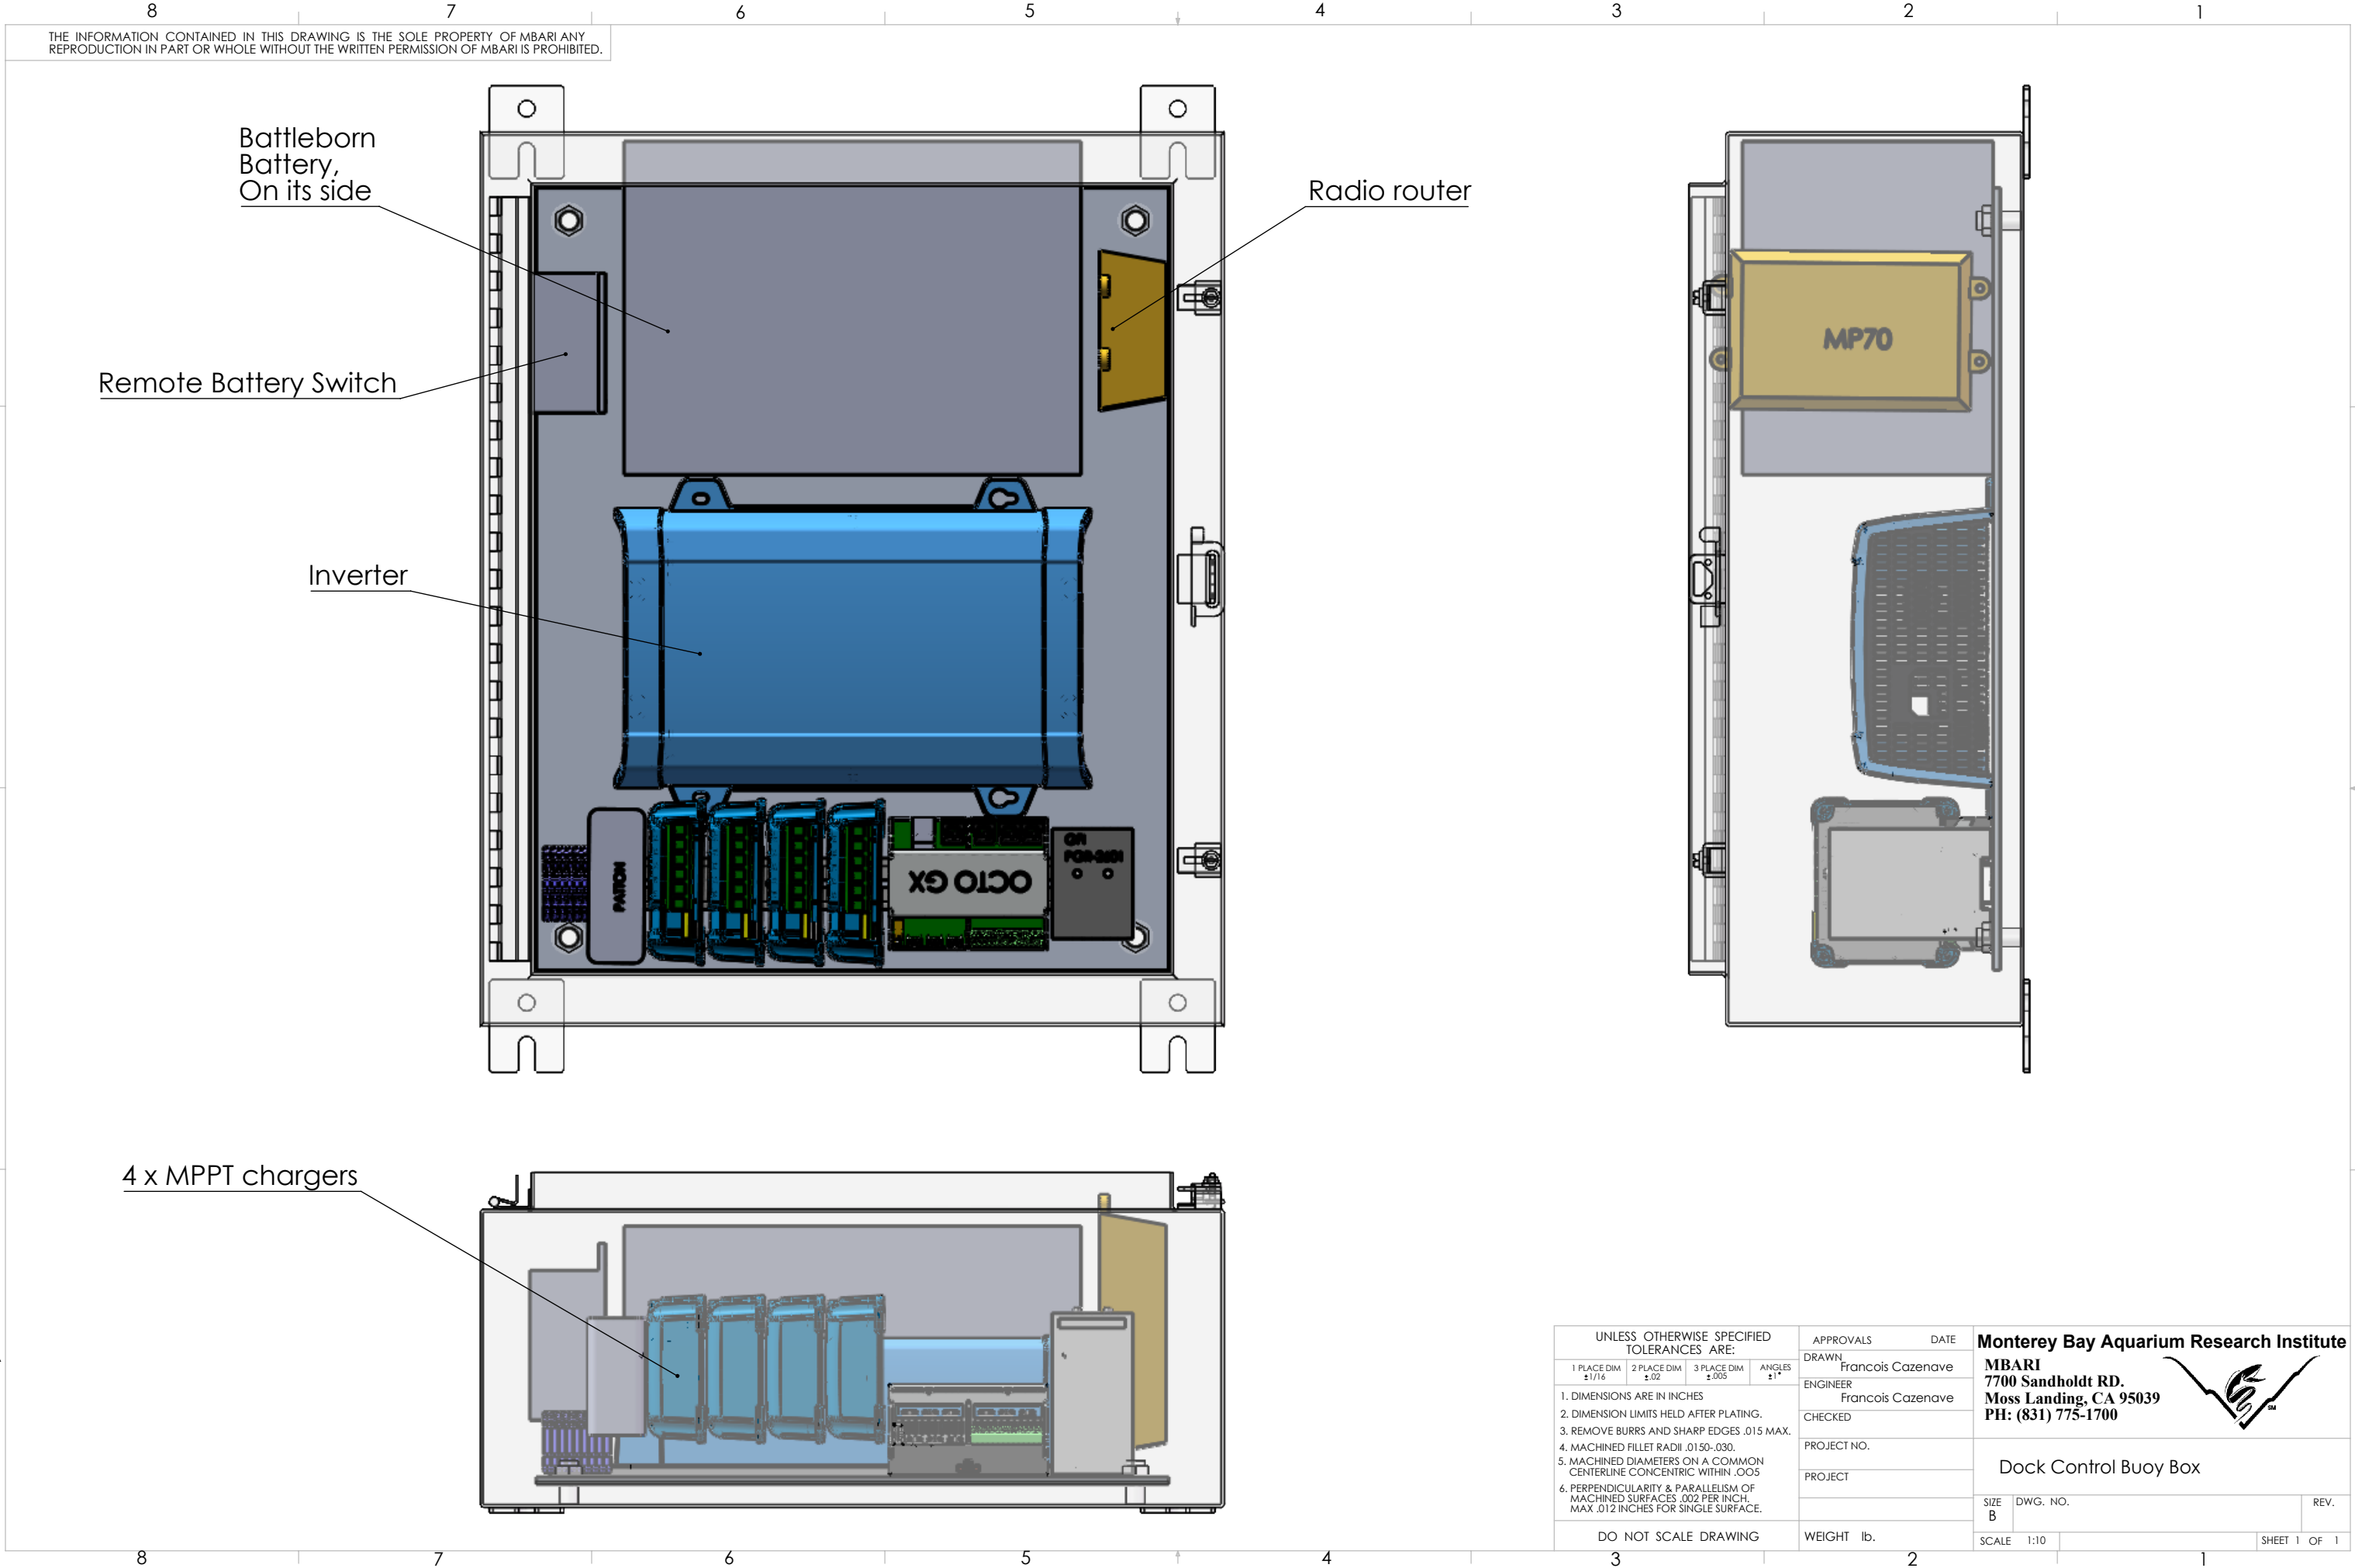

UNLESS OTHERWISE SPECIFIED TOLERANCES ARE:				APPROVALS		DATE	Monterey Bay Aquarium Research Institute MBARI 7700 Sandholdt RD. Moss Landing, CA 95039 PH: (831) 775-1700		
1 PLACE DIM ±1/16	2 PLACE DIM ±.02	3 PLACE DIM ±.005	ANGLES ±1°	DRAWN	Francois Cazenave				
1. DIMENSIONS ARE IN INCHES				ENGINEER	Francois Cazenave		Dock Control Buoy Box		
2. DIMENSION LIMITS HELD AFTER PLATING.				CHECKED					
3. REMOVE BURRS AND SHARP EDGES .015 MAX.				PROJECT NO.			SIZE B DWG. NO. REV.		
4. MACHINED FILLET RADII .0150-.030.				PROJECT					
5. MACHINED DIAMETERS ON A COMMON CENTERLINE CONCENTRIC WITHIN .005							SCALE 1:10 SHEET 1 OF 1		
6. PERPENDICULARITY & PARALLELISM OF MACHINED SURFACES .002 PER INCH, MAX .012 INCHES FOR SINGLE SURFACE.									
DO NOT SCALE DRAWING				WEIGHT lb.					