


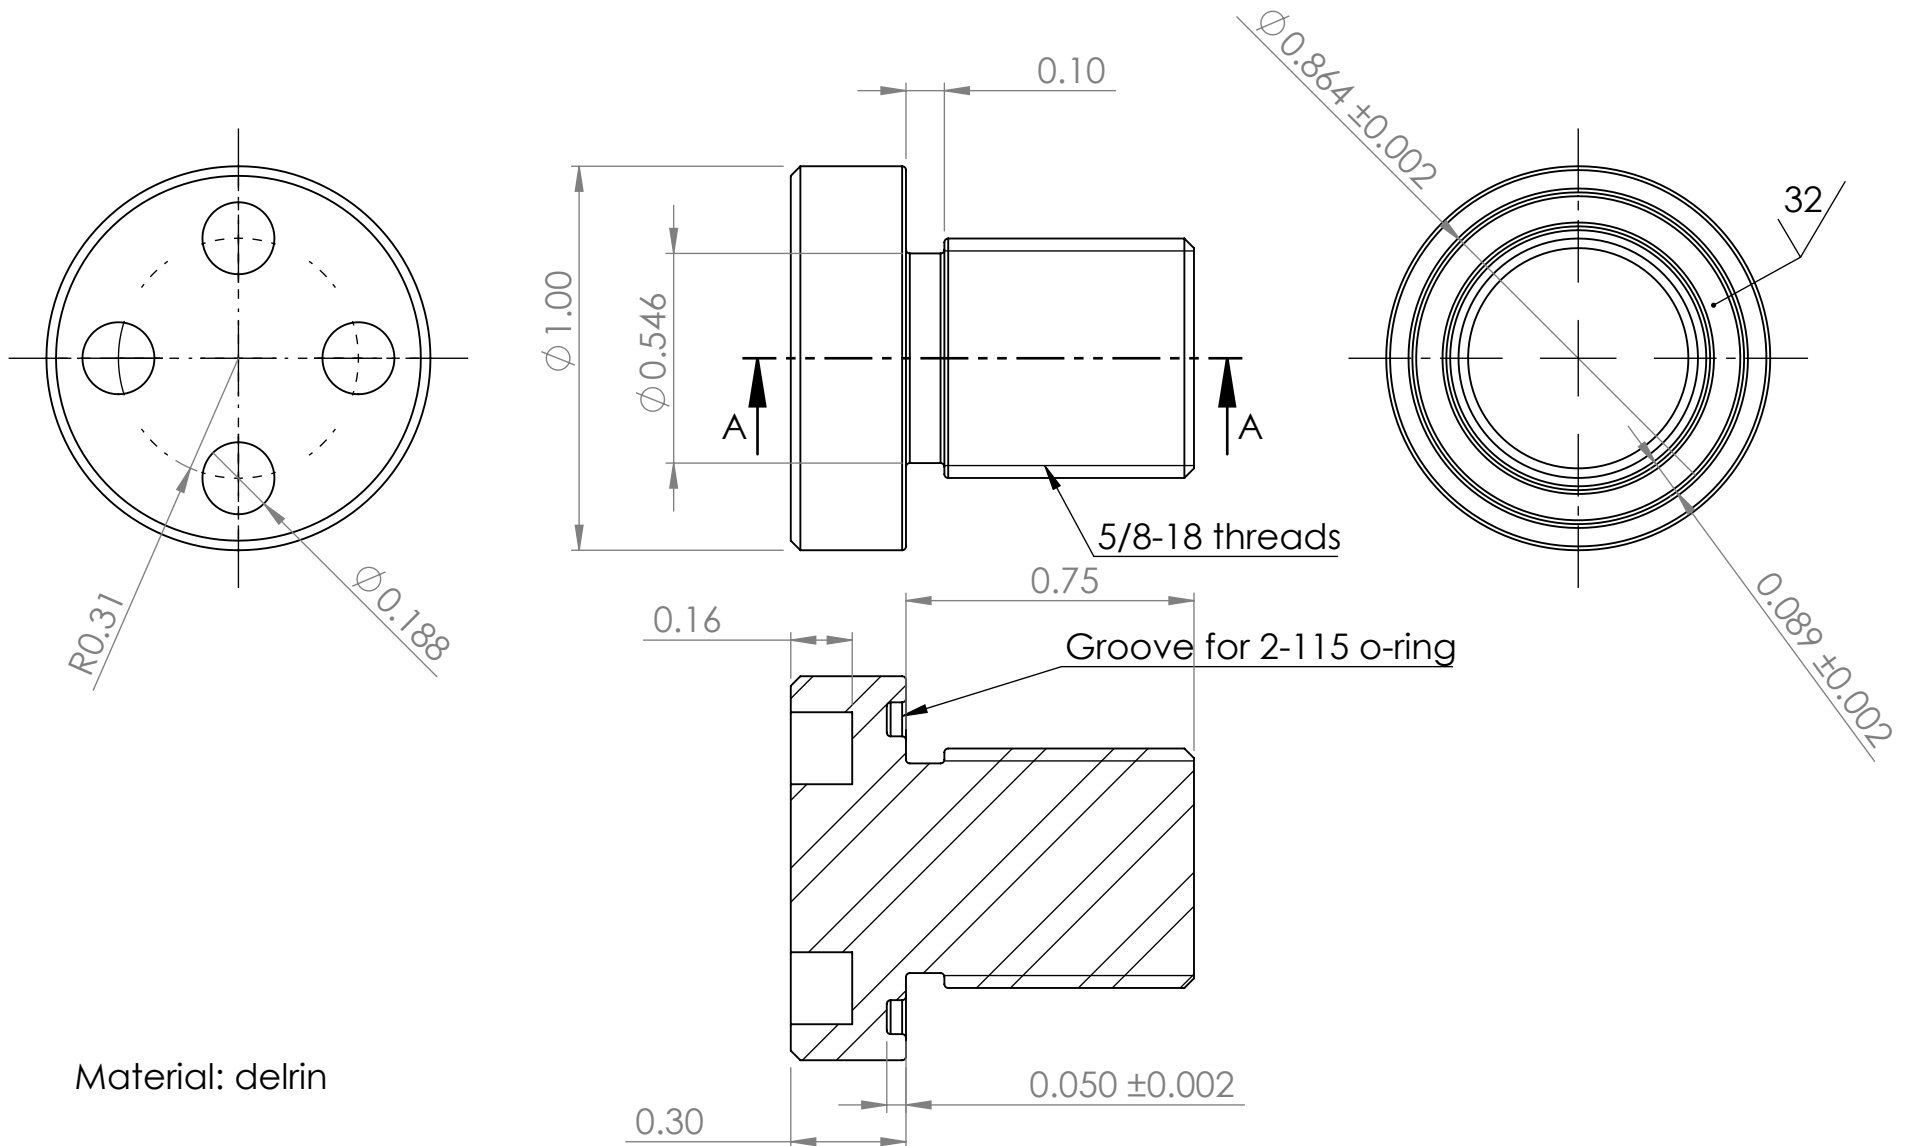

SECTION A-A

UNLESS OTHERWISE SPECIFIED TOLERANCES ARE:			
1 PLACE DIM ±1/16	2 PLACE DIM ±.02	3 PLACE DIM ±.005	ANGLES ±1°
1. DIMENSIONS ARE IN INCHES			
2. DIMENSION LIMITS HELD AFTER PLATING.			
3. REMOVE BURRS AND SHARP EDGES .015 MAX.			
4. MACHINED FILLET RADIUS .0150-.030.			
5. MACHINED DIAMETERS ON A COMMON CENTERLINE CONCENTRIC WITHIN .005			
6. PERPENDICULARITY & PARALLELISM OF MACHINED SURFACES .002 PER INCH, MAX .012 INCHES FOR SINGLE SURFACE.			

Vendor:

Material:

APPROVALS		DATE
DRAWN		2/28/2025
CHECKED		
ENGINEER	Francois Cazenave	
PROJECT NO.		
PROJECT		
WEIGHT	lb	

Monterey Bay Aquarium Research Institute		
MBARI 7700 Sandholdt RD. Moss Landing, CA 95039 PH: (831) 775-1700		
		
0.625-18 plug		
SIZE A	DWG. NO.	REV.
SCALE: 2:1	SHEET 1 OF 1	