


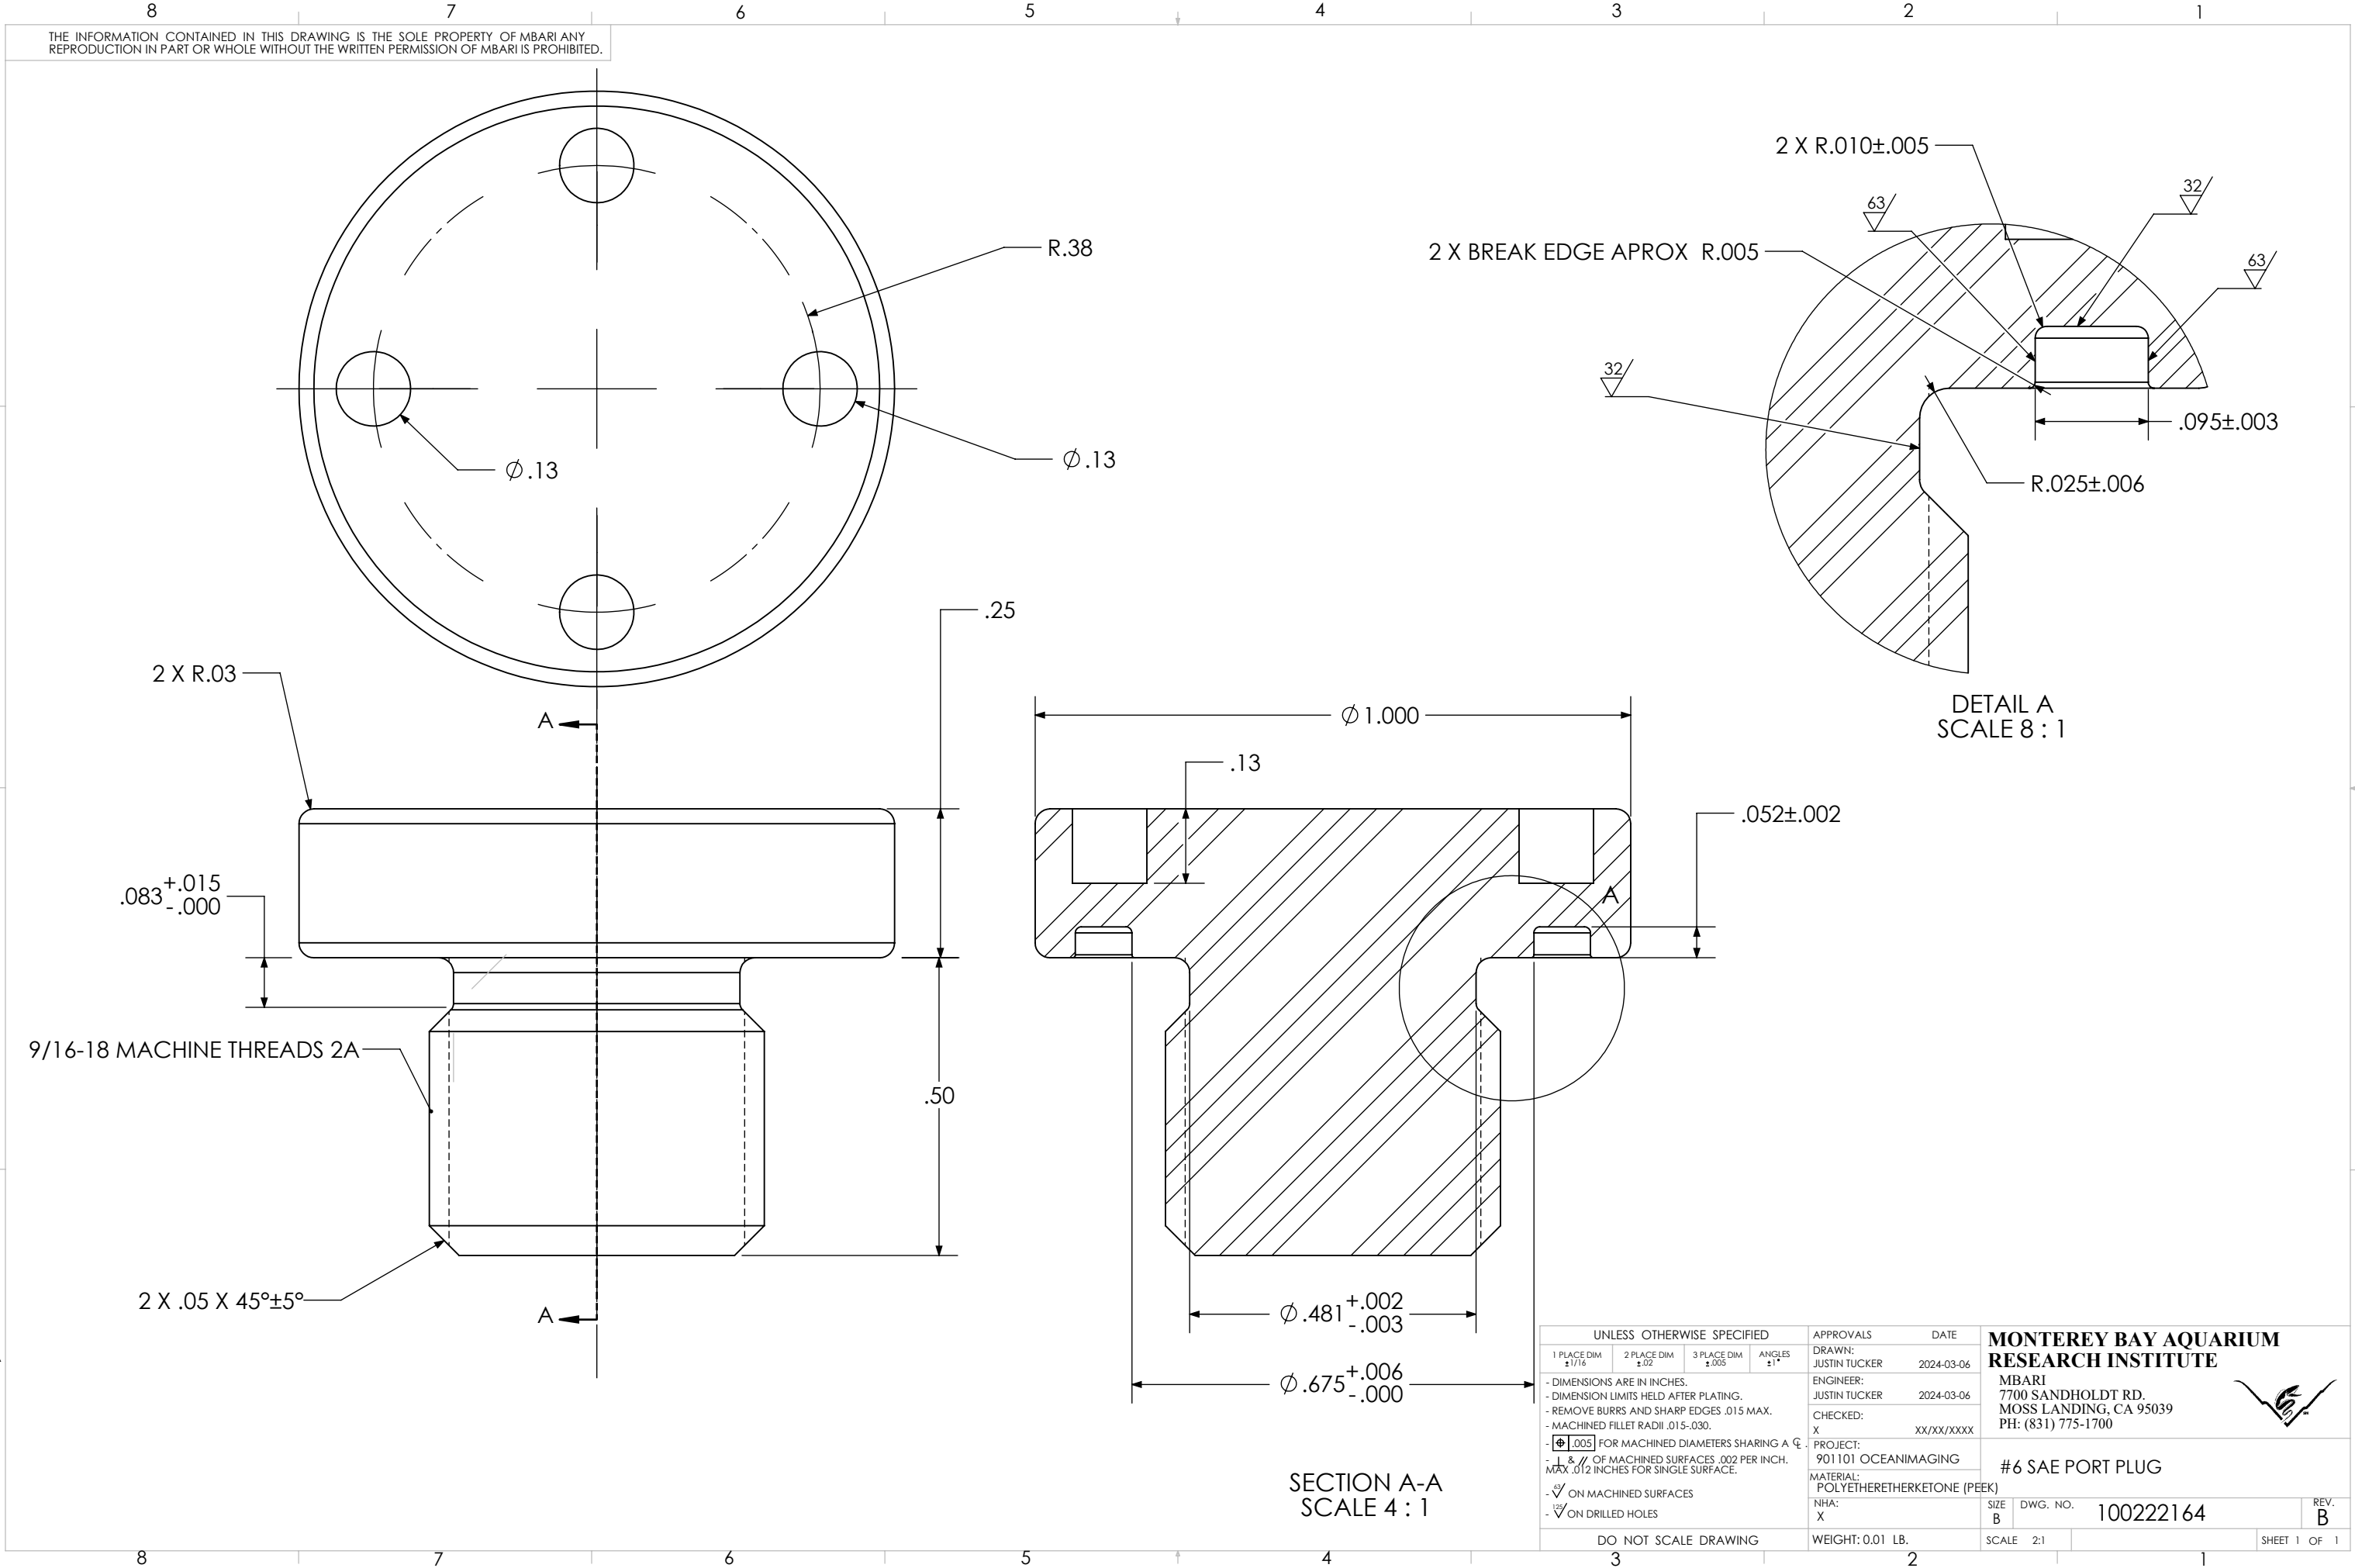

UNLESS OTHERWISE SPECIFIED				APPROVALS		DATE		MONTEREY BAY AQUARIUM RESEARCH INSTITUTE		
1 PLACE DIM ±1/16	2 PLACE DIM ±.02	3 PLACE DIM ±.005	ANGLES ±1°	DRAWN: JUSTIN TUCKER	2024-03-06					
- DIMENSIONS ARE IN INCHES. - DIMENSION LIMITS HELD AFTER PLATING. - REMOVE BURRS AND SHARP EDGES .015 MAX. - MACHINED FILLET RADII .015-.030. - $\phi .005$ FOR MACHINED DIAMETERS SHARING A ϕ. - $\perp$ & $\parallel$ OF MACHINED SURFACES .002 PER INCH. MAX. .012 INCHES FOR SINGLE SURFACE. - $\sqrt{\text{R}}$ ON MACHINED SURFACES - $\sqrt{\text{D}}$ ON DRILLED HOLES				ENGINEER: JUSTIN TUCKER	2024-03-06	MBARI 7700 SANDHOLDT RD. MOSS LANDING, CA 95039 PH: (831) 775-1700				
				CHECKED: X	XX/XX/XXXX					
				PROJECT: 901101 OCEANIMAGING		#6 SAE PORT PLUG				
				MATERIAL: POLYETHERETHERKETONE (PEEK)						
				NHA: X		SIZE B	DWG. NO. 100222164	REV. B		
DO NOT SCALE DRAWING				WEIGHT: 0.01 LB.		SCALE 2:1		SHEET 1 OF 1		