


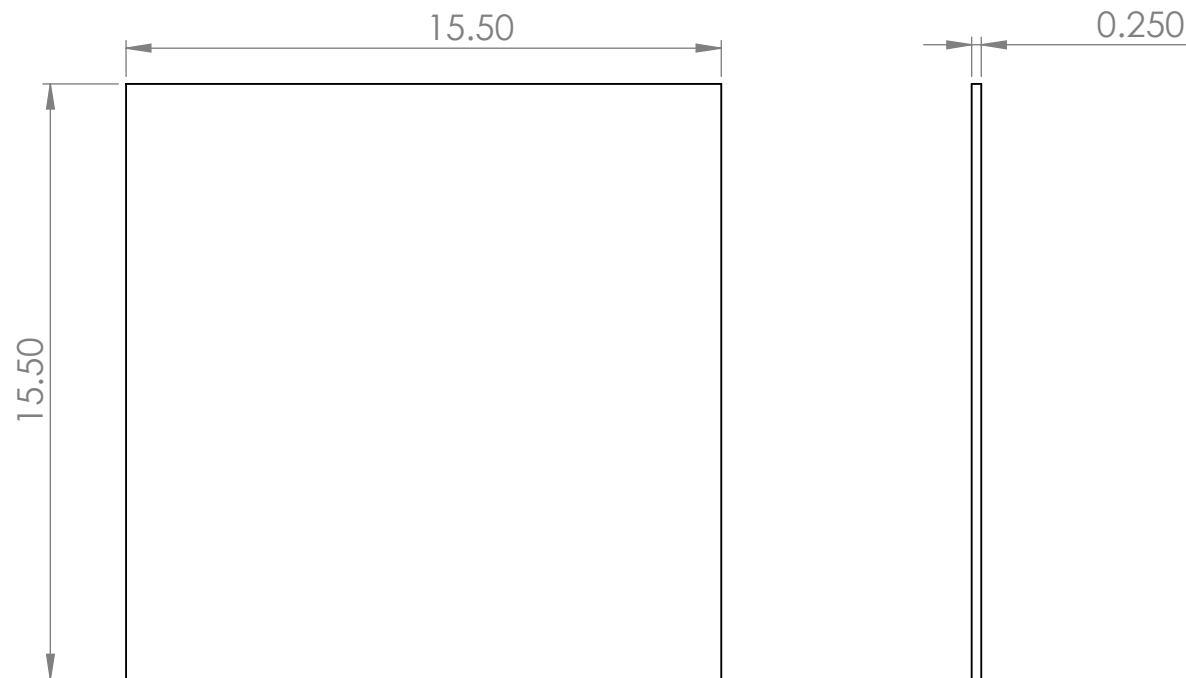

Material: 6061-T6
 Thickness: 1/4"
 Quantity: 1

UNLESS OTHERWISE SPECIFIED TOLERANCES ARE:				APPROVALS		DATE		Monterey Bay Aquarium Research Institute				
1 PLACE DIM ±1/16	2 PLACE DIM ±.02	3 PLACE DIM ±.005	ANGLES ±1°	DRAWN	10/17/2022			MBARI 7700 Sandholdt RD. Moss Landing, CA 95039 PH: (831) 775-1700 				
1. DIMENSIONS ARE IN INCHES 2. DIMENSION LIMITS HELD AFTER PLATING. 3. REMOVE BURRS AND SHARP EDGES .015 MAX. 4. MACHINED FILLET RADIUS .0150-.030. 5. MACHINED DIAMETERS ON A COMMON CENTERLINE CONCENTRIC WITHIN .005 6. PERPENDICULARITY & PARALLELISM OF MACHINED SURFACES .002 PER INCH, MAX .012 INCHES FOR SINGLE SURFACE.				CHECKED								
				ENGINEER	Francois Cazenave							
				PROJECT NO.			Bottom_Plate					
				PROJECT								
Vendor:						SIZE		DWG. NO.		REV.		
Material: 6061-T6 (SS)				WEIGHT		5.86 lb		SCALE: 1:10		SHEET 1 OF 1		