


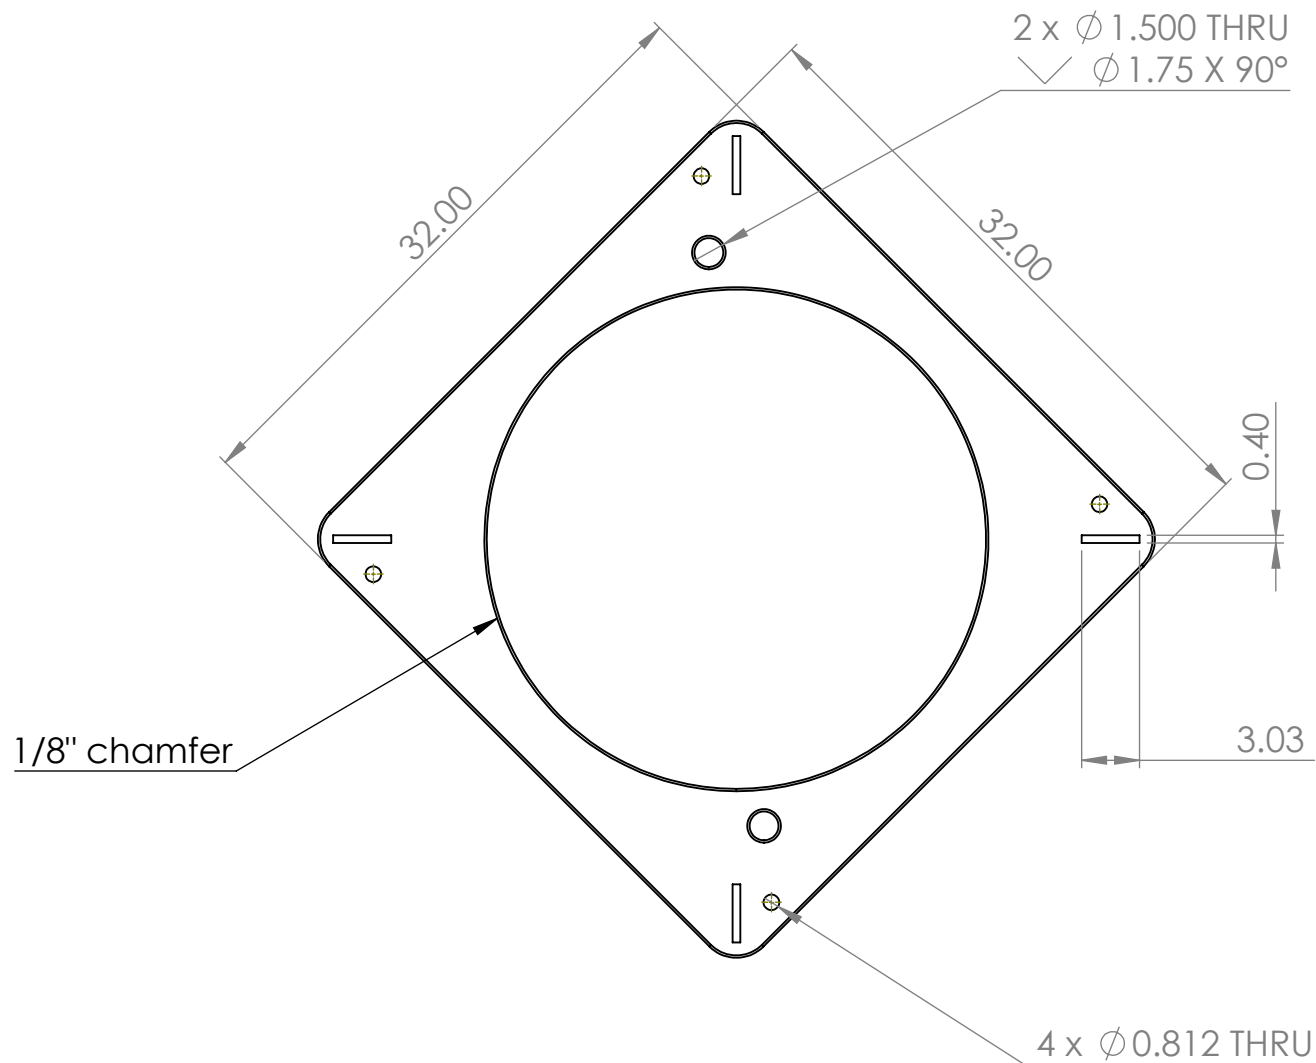

Material: 6061-T6
Thickness: 1/2"
Quantity: 4

UNLESS OTHERWISE SPECIFIED TOLERANCES ARE:				APPROVALS		DATE		Monterey Bay Aquarium Research Institute									
1 PLACE DIM ±1/16		2 PLACE DIM ±.02		3 PLACE DIM ±.005		ANGLES ±1°		DRAWN		11/14/2022		MBARI 7700 Sandholdt RD. Moss Landing, CA 95039 PH: (831) 775-1700  Bottom_Plate_2					
1. DIMENSIONS ARE IN INCHES 2. DIMENSION LIMITS HELD AFTER PLATING. 3. REMOVE BURRS AND SHARP EDGES .015 MAX. 4. MACHINED FILLET RADII .0150-.030. 5. MACHINED DIAMETERS ON A COMMON CENTERLINE CONCENTRIC WITHIN .005 6. PERPENDICULARITY & PARALLELISM OF MACHINED SURFACES .002 PER INCH, MAX .012 INCHES FOR SINGLE SURFACE.								CHECKED									
								ENGINEER		Francois Cazenave							
								PROJECT NO.									
Vendor:								PROJECT									
Material: 6061-T6 (SS)								WEIGHT		17.36 lb		SIZE		DWG. NO.		REV.	
												SCALE: 1:20				SHEET 1 OF 1	