


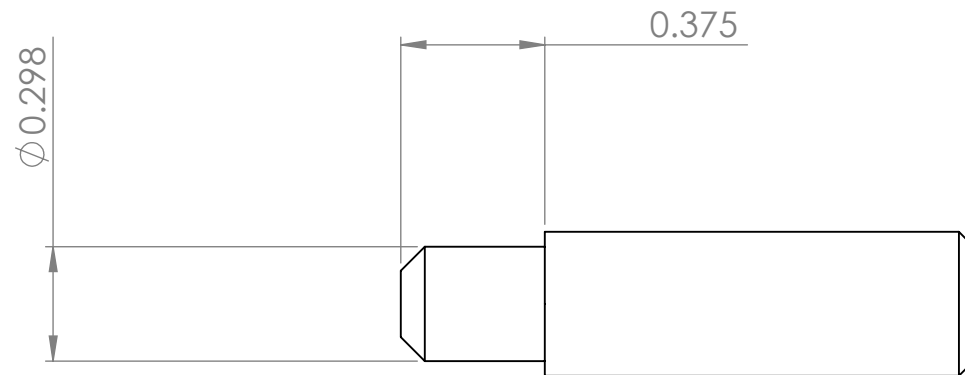

Make from 3/8" aluminum threaded rods provided by Francois

UNLESS OTHERWISE SPECIFIED TOLERANCES ARE:				APPROVALS		DATE		Monterey Bay Aquarium Research Institute					
1 PLACE DIM ±1/16		2 PLACE DIM ±.02		3 PLACE DIM ±.005		ANGLES ±1°		DRAWN		11/14/2022		MBARI 7700 Sandholdt RD. Moss Landing, CA 95039 PH: (831) 775-1700 	
1. DIMENSIONS ARE IN INCHES 2. DIMENSION LIMITS HELD AFTER PLATING. 3. REMOVE BURRS AND SHARP EDGES .015 MAX. 4. MACHINED FILLET RADII .0150-.030. 5. MACHINED DIAMETERS ON A COMMON CENTERLINE CONCENTRIC WITHIN .005 6. PERPENDICULARITY & PARALLELISM OF MACHINED SURFACES .002 PER INCH, MAX .012 INCHES FOR SINGLE SURFACE.								CHECKED					
								ENGINEER		Francois Cazenave		93225A948_Alumin SIZE DWG. NO. 93225A948 SCALE:2:1 SHEET 1 OF 1	
								PROJECT NO.					
								PROJECT					
Vendor: McMaster-Carr Supply Company								WEIGHT		lb			
Material: 6061 Aluminum													

93225A948_Aluminum T