


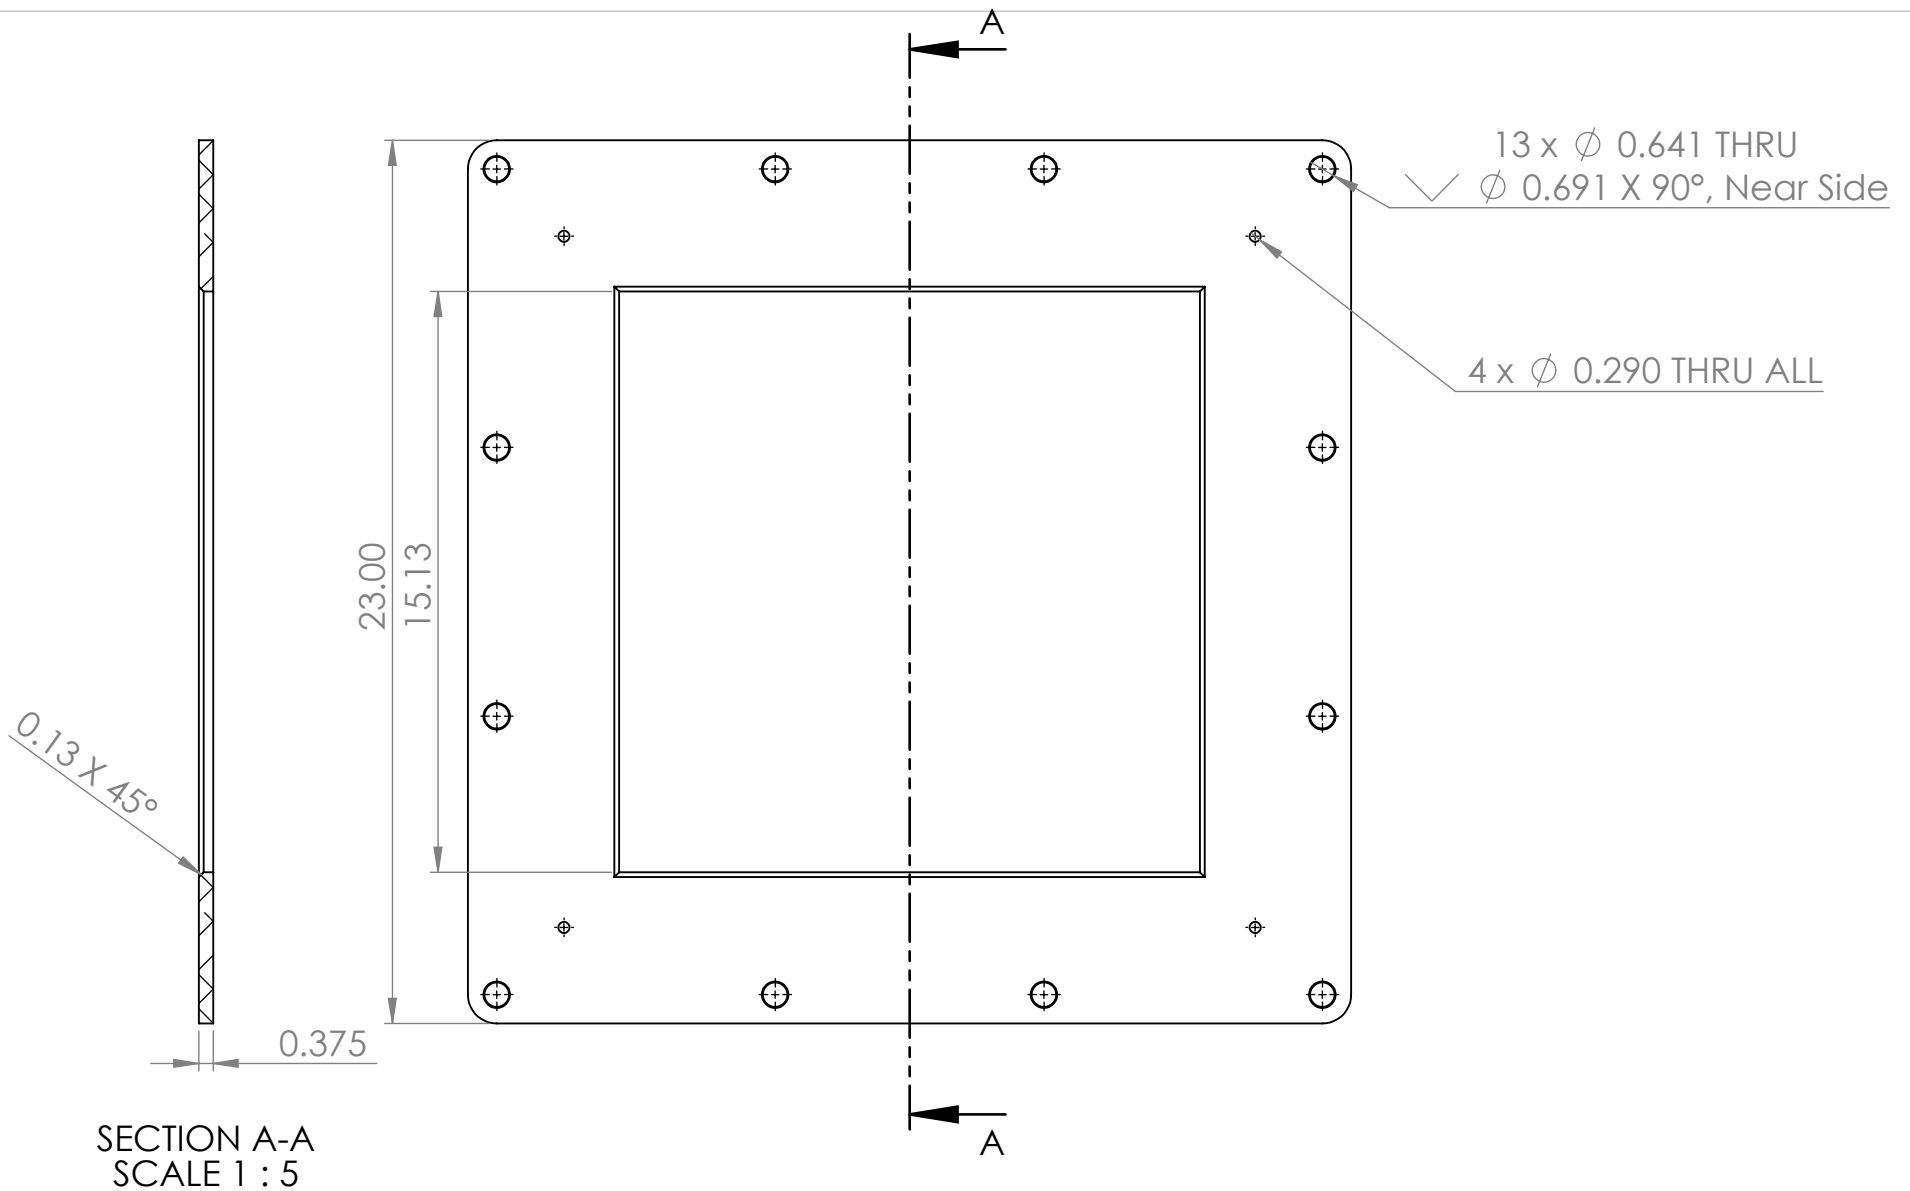

Material: 6061-T6
Thickness: 3/8"
Quantity: 1

UNLESS OTHERWISE SPECIFIED TOLERANCES ARE:				APPROVALS		DATE		Monterey Bay Aquarium Research Institute		
---	--	--	--	-----------	--	------	--	--	--	--