

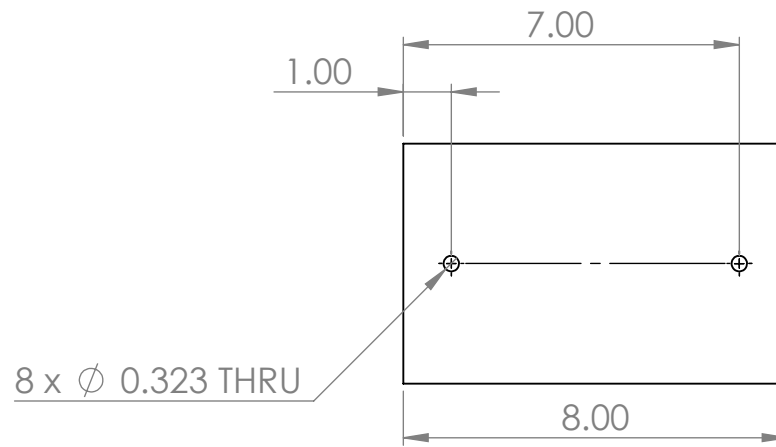


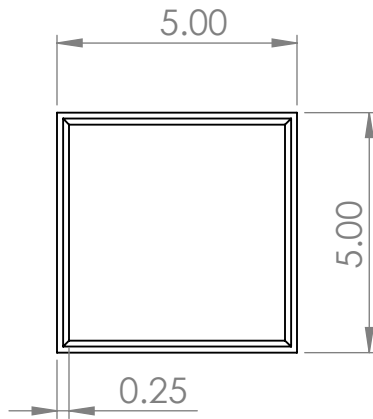

1/8" chamfer, both sides

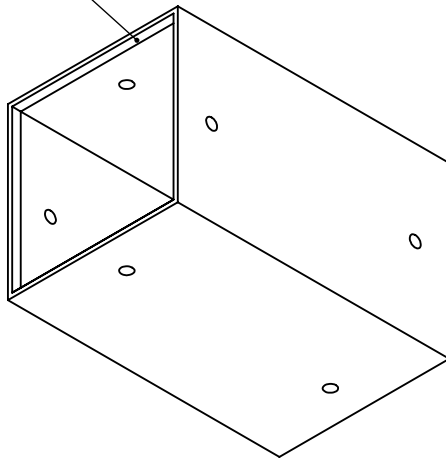

Make 1
6061-T6

UNLESS OTHERWISE SPECIFIED TOLERANCES ARE:				APPROVALS		DATE		Monterey Bay Aquarium Research Institute		
1 PLACE DIM ±1/16	2 PLACE DIM ±.02	3 PLACE DIM ±.005	ANGLES ±1°	DRAWN	2/3/2023		MBARI 7700 Sandholdt RD. Moss Landing, CA 95039 PH: (831) 775-1700  Lead_Mount			
1. DIMENSIONS ARE IN INCHES 2. DIMENSION LIMITS HELD AFTER PLATING. 3. REMOVE BURRS AND SHARP EDGES .015 MAX. 4. MACHINED FILLET RADII .0150-.030. 5. MACHINED DIAMETERS ON A COMMON CENTERLINE CONCENTRIC WITHIN .005 6. PERPENDICULARITY & PARALLELISM OF MACHINED SURFACES .002 PER INCH, MAX .012 INCHES FOR SINGLE SURFACE.				CHECKED						
				ENGINEER	Francois Cazenave					
				PROJECT NO.						
Vendor:				PROJECT				SIZE A DWG. NO. REV.		
Material: 6061-T6 (SS)				WEIGHT		3.68 lb				
				SCALE: 1:4				SHEET 1 OF 1		