


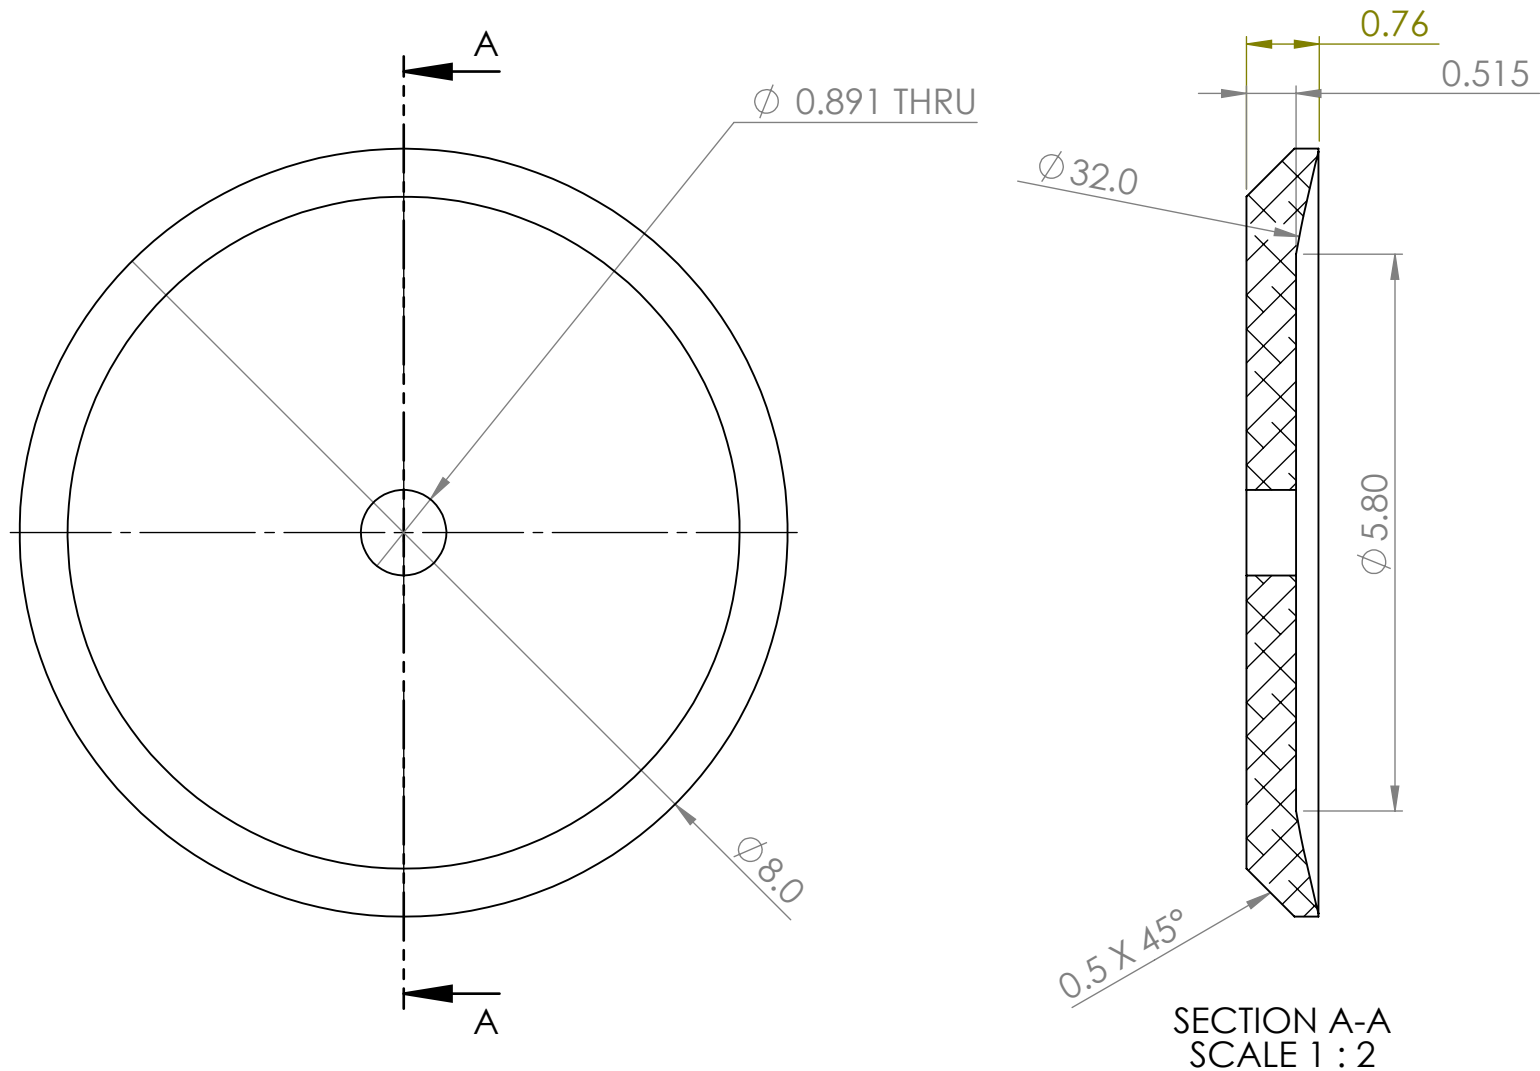

Material: Aluminum
Hard black anodize, no plating.

UNLESS OTHERWISE SPECIFIED TOLERANCES ARE:				APPROVALS		DATE		Monterey Bay Aquarium Research Institute			
1 PLACE DIM ±1/16	2 PLACE DIM ±.02	3 PLACE DIM ±.005	ANGLES ±1°	DRAWN	10/29/2021					MBARI 7700 Sandholdt RD. Moss Landing, CA 95039 PH: (831) 775-1700 	
1. DIMENSIONS ARE IN INCHES 2. DIMENSION LIMITS HELD AFTER PLATING. 3. REMOVE BURRS AND SHARP EDGES .015 MAX. 4. MACHINED FILLET RADII .0150-.030. 5. MACHINED DIAMETERS ON A COMMON CENTERLINE CONCENTRIC WITHIN .005 6. PERPENDICULARITY & PARALLELISM OF MACHINED SURFACES .002 PER INCH, MAX .012 INCHES FOR SINGLE SURFACE.				CHECKED	Francois Cazenave						
				ENGINEER							
				PROJECT NO.		SH_Float_Bottom_Flange					
				PROJECT							
Vendor:						SIZE		DWG. NO.		REV.	
Material: 6061-T6 (SS)				WEIGHT		2.48 lb		SCALE: 1:5		SHEET 1 OF 1	