



Default configuration:
Make 3

2 x $\varnothing$ 0.257 THRU

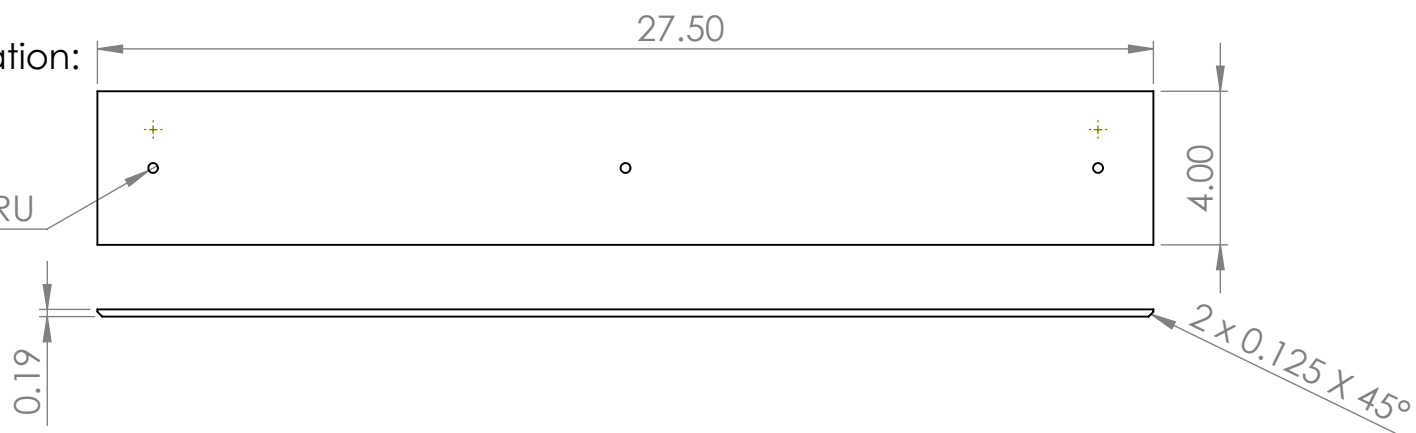

Bottom configuration:
Make 3

2 x $\varnothing$ 0.257 THRU

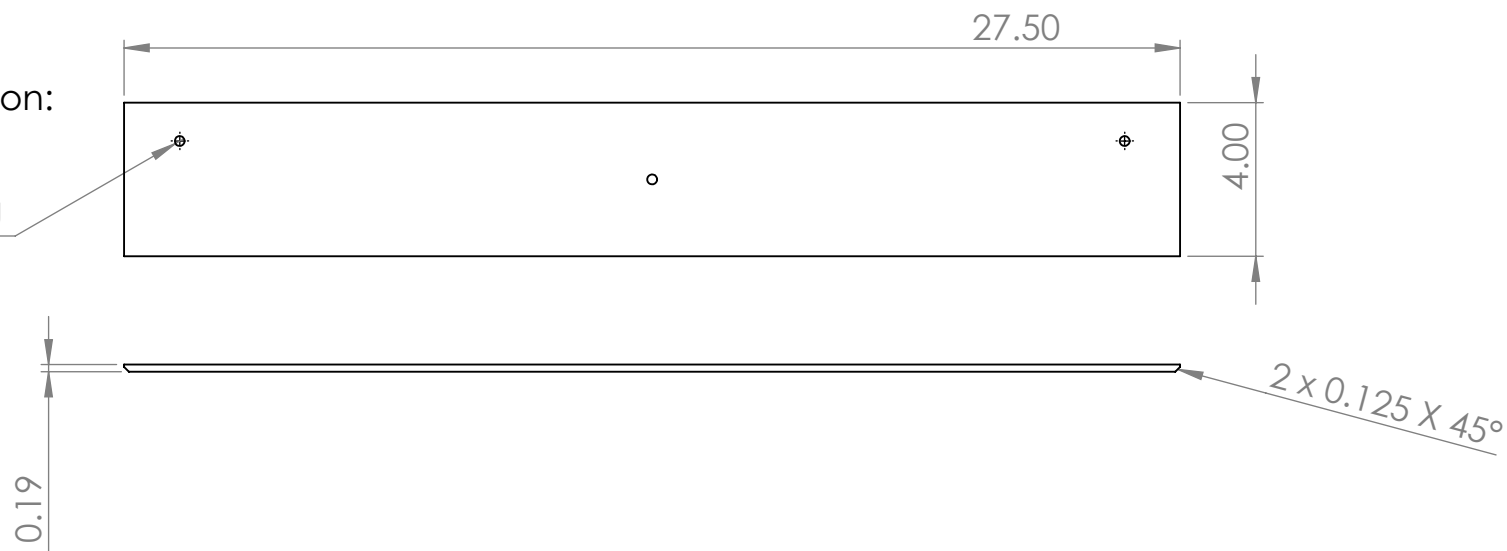

UNLESS OTHERWISE SPECIFIED TOLERANCES ARE:				APPROVALS		DATE		Monterey Bay Aquarium Research Institute	
1 PLACE DIM ±1/16	2 PLACE DIM ±.02	3 PLACE DIM ±.005	ANGLES ±1°	DRAWN	10/14/2021				
1. DIMENSIONS ARE IN INCHES 2. DIMENSION LIMITS HELD AFTER PLATING. 3. REMOVE BURRS AND SHARP EDGES .015 MAX. 4. MACHINED FILLET RADII .0150-.030. 5. MACHINED DIAMETERS ON A COMMON CENTERLINE CONCENTRIC WITHIN .005 6. PERPENDICULARITY & PARALLELISM OF MACHINED SURFACES .002 PER INCH, MAX .012 INCHES FOR SINGLE SURFACE.				CHECKED			MBARI 7700 Sandholdt RD. Moss Landing, CA 95039 PH: (831) 775-1700		
				ENGINEER	Francois Cazenave				
				PROJECT NO.					
				PROJECT					
Vendor:						Solar_Panel_Mount			
Material: 6061-T6 (SS)				WEIGHT 2.00 lb					
						SIZE A	DWG. NO.		REV.
						SCALE:1:5		SHEET 1 OF 1	