


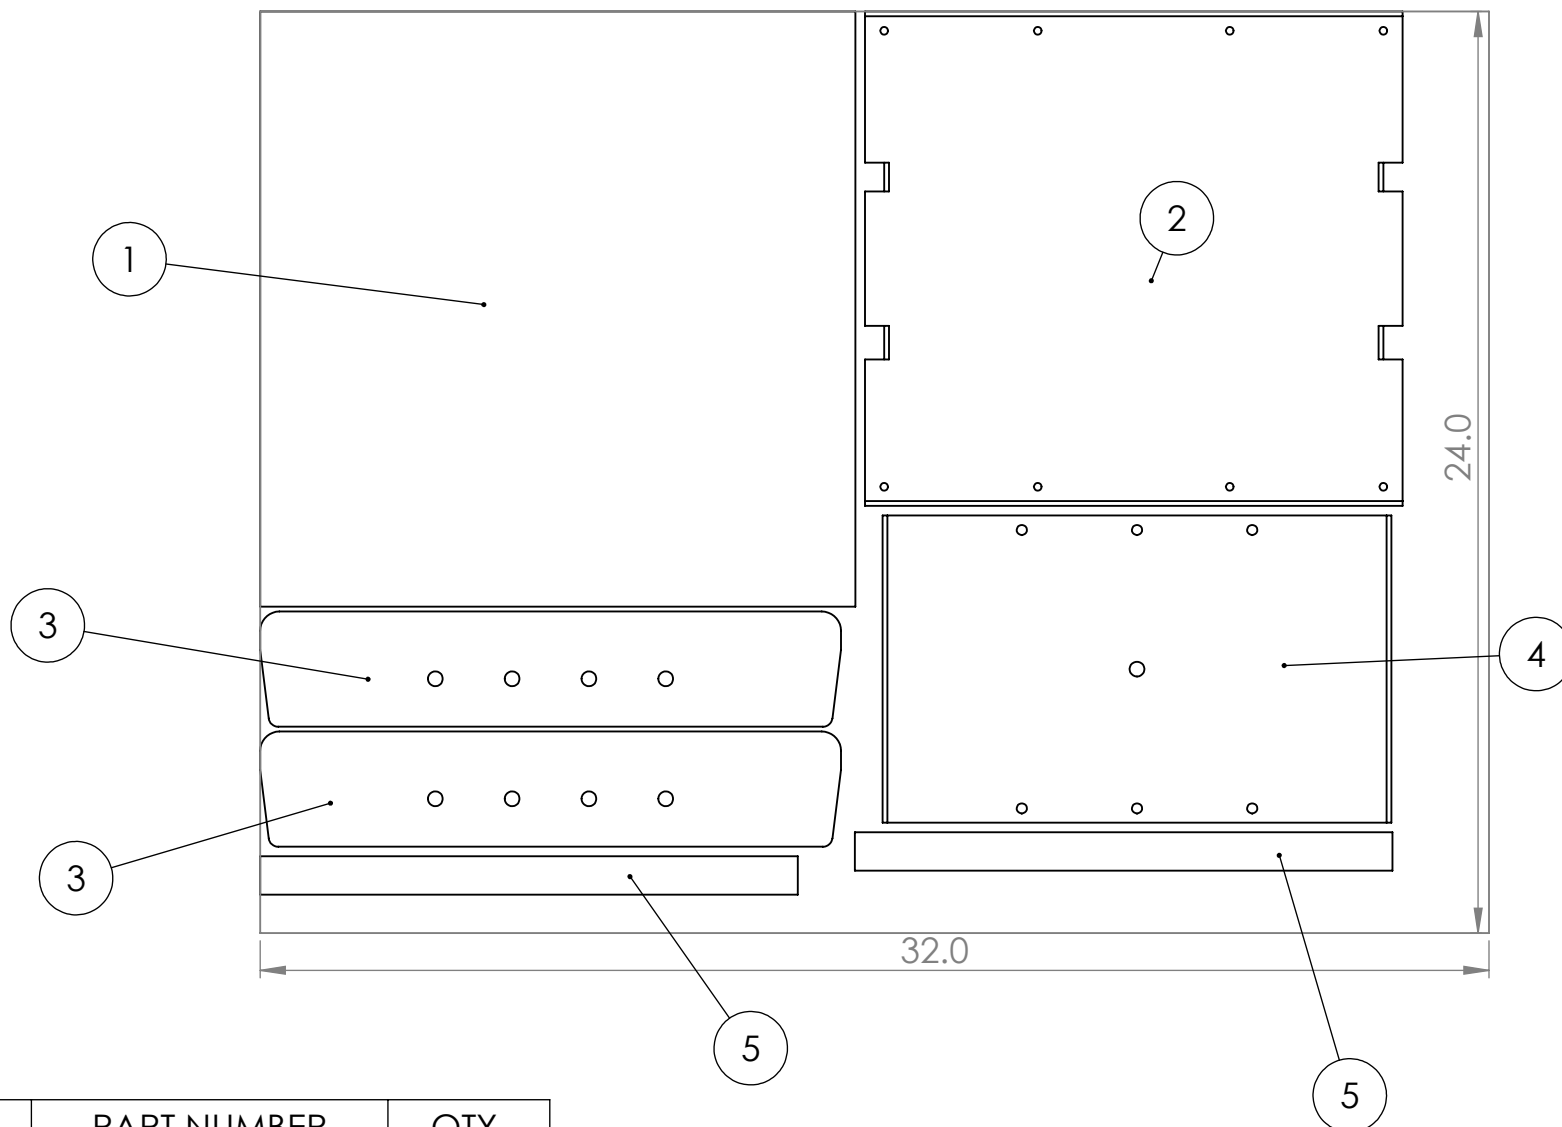

ITEM NO.	PART NUMBER	QTY.
1	Bottom_Plate	1
2	BT_Bottom_Plate	1
3	Battery_Tower_Stop per	2
4	BT_Top_Plate	1
5	BT_Bottom_Strip	2

UNLESS OTHERWISE SPECIFIED TOLERANCES ARE:				APPROVALS		DATE		Monterey Bay Aquarium Research Institute MBARI 7700 Sandholdt RD. Moss Landing, CA 95039 PH: (831) 775-1700 	
1 PLACE DIM ±1/16	2 PLACE DIM ±.02	3 PLACE DIM ±.005	ANGLES ±1°	DRAWN	11/14/2022		CHECKED		
1. DIMENSIONS ARE IN INCHES 2. DIMENSION LIMITS HELD AFTER PLATING. 3. REMOVE BURRS AND SHARP EDGES .015 MAX. 4. MACHINED FILLET RADII .0150-.030. 5. MACHINED DIAMETERS ON A COMMON CENTERLINE CONCENTRIC WITHIN .005 6. PERPENDICULARITY & PARALLELISM OF MACHINED SURFACES .002 PER INCH. MAX .012 INCHES FOR SINGLE SURFACE.				ENGINEER	Francois Cazenave				
				PROJECT NO.					
				PROJECT					
				Vendor:					
Material: Material <not specified>				WEIGHT		15.59 lb		SIZE A	
				SCALE: 1:10				DWG. NO.	
								REV.	
								SHEET 1 OF 1	
								WaterJet_0p25	