


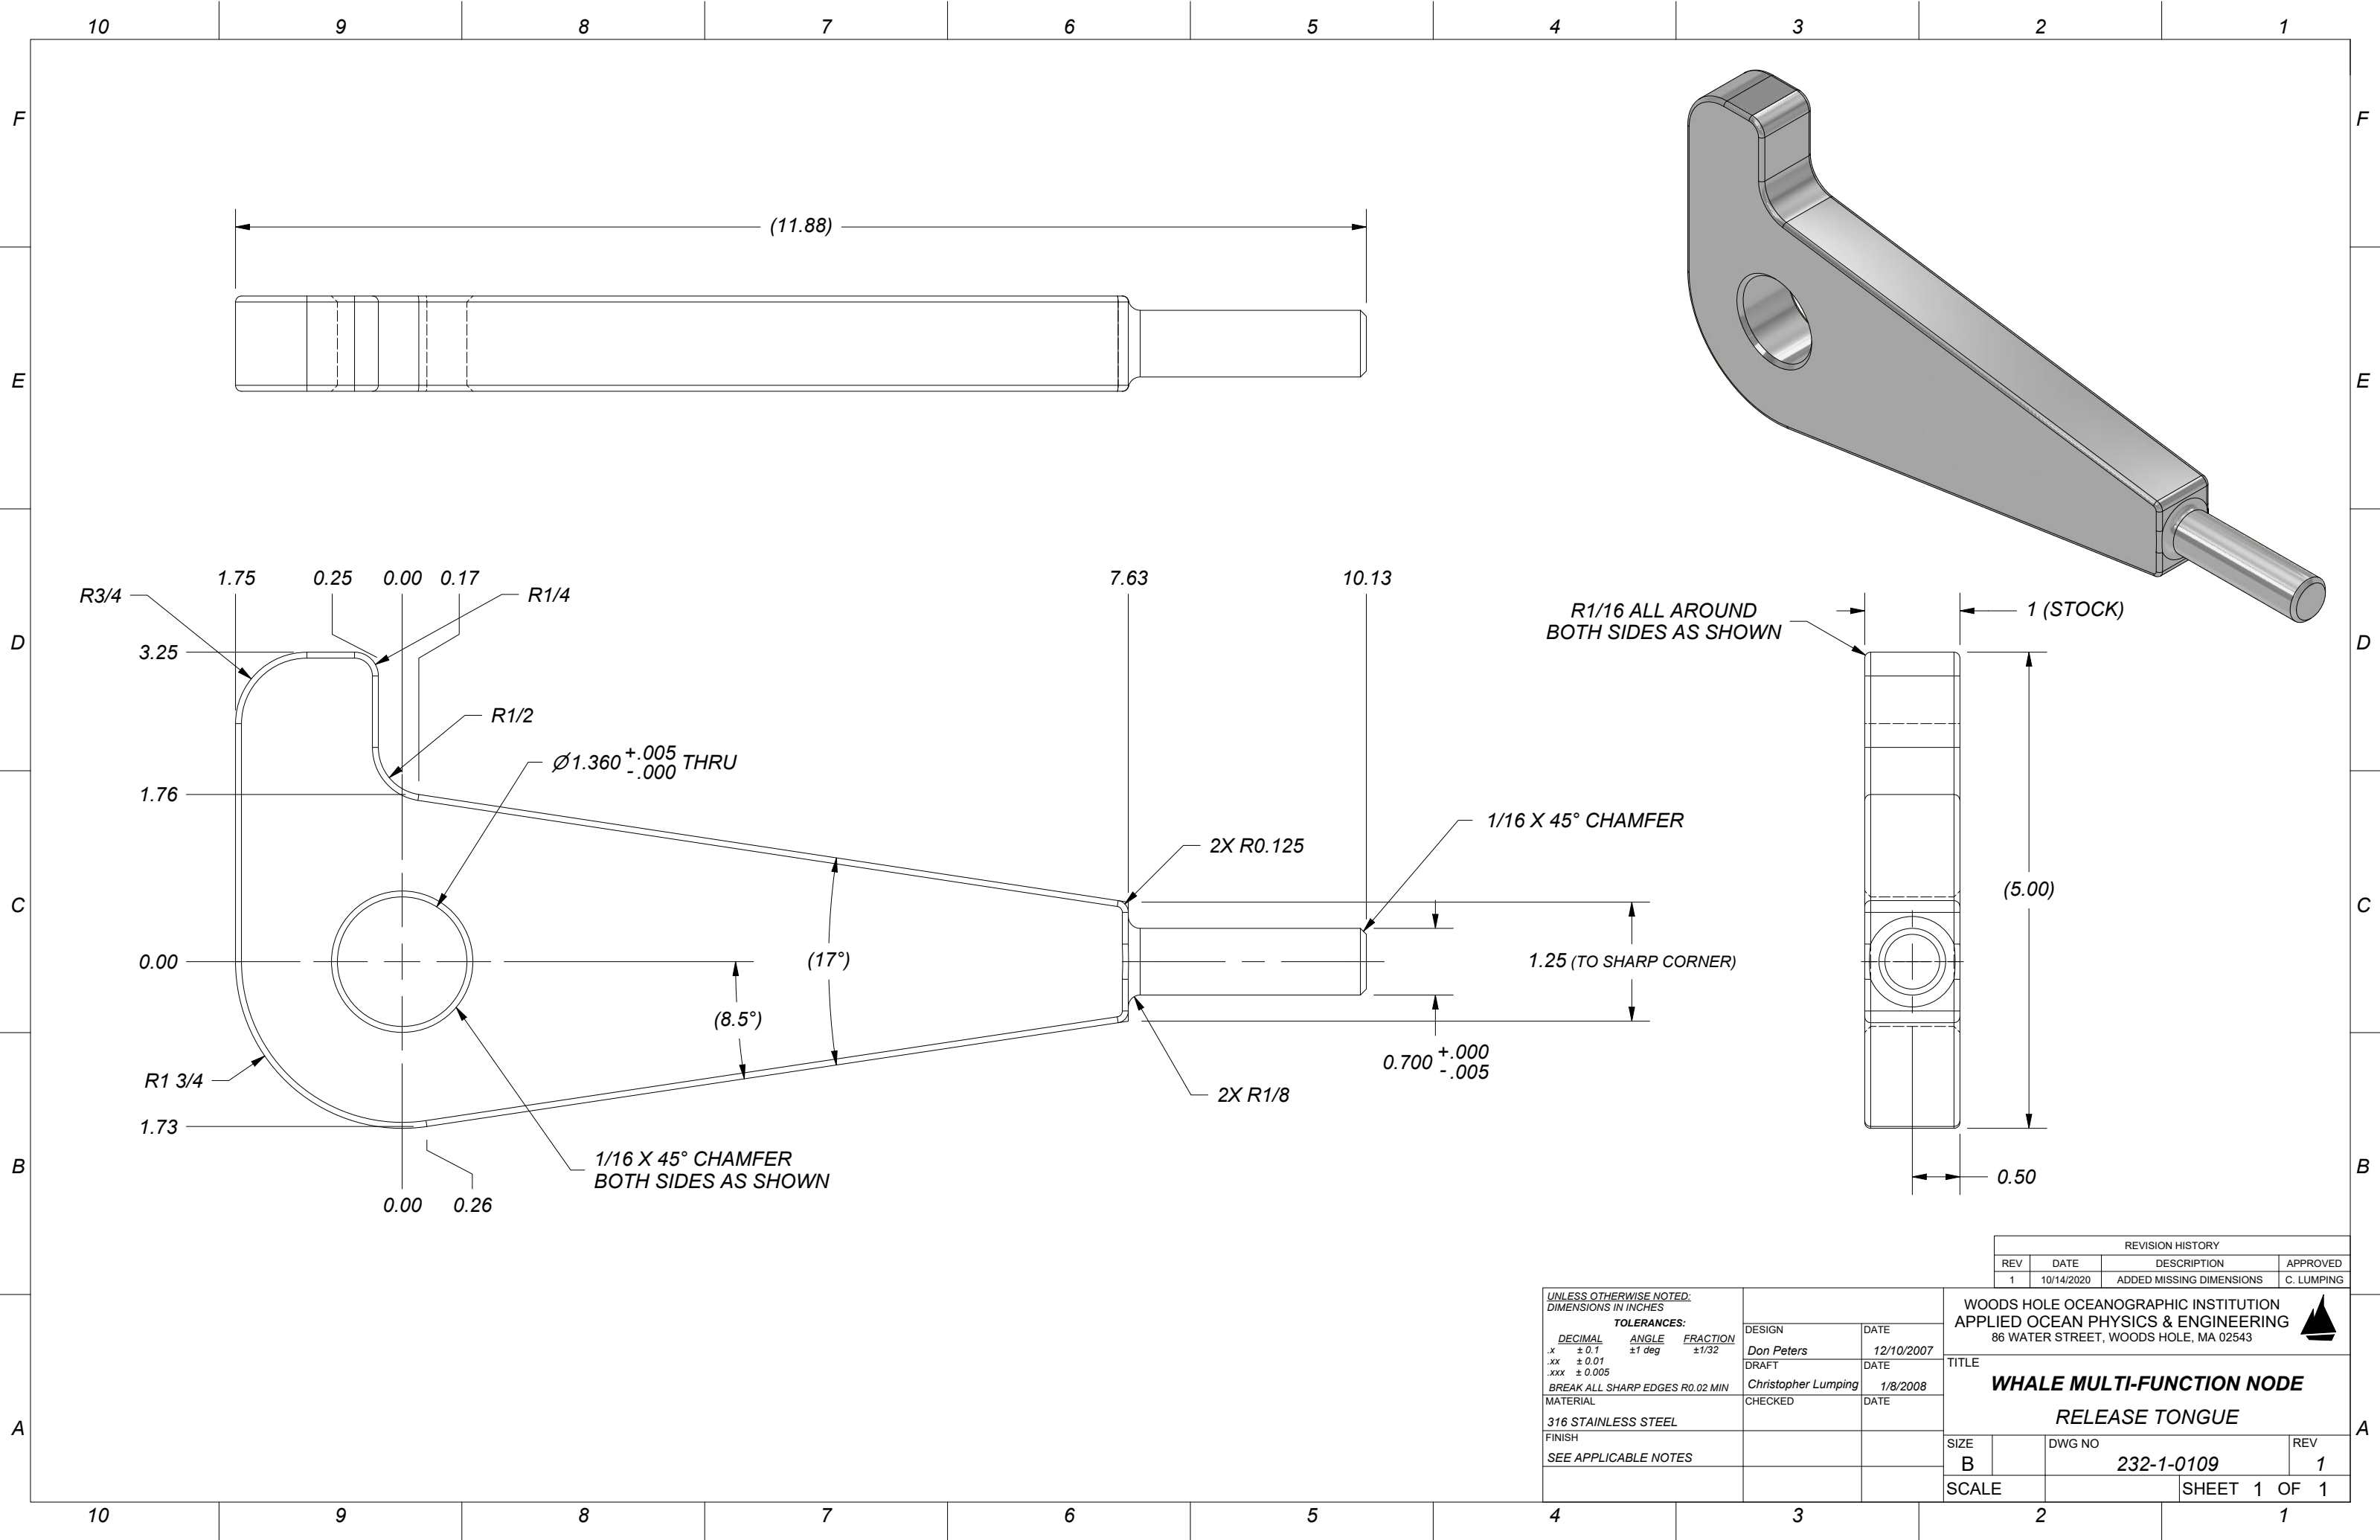

REVISION HISTORY			
REV	DATE	DESCRIPTION	APPROVED
1	10/14/2020	ADDED MISSING DIMENSIONS	C. LUMPING

UNLESS OTHERWISE NOTED: DIMENSIONS IN INCHES		
TOLERANCES:		
DECIMAL	ANGLE	FRACTION
.x ± 0.1	±1 deg	±1/32
.xx ± 0.01		
.xxx ± 0.005		
BREAK ALL SHARP EDGES R0.02 MIN		
MATERIAL		
316 STAINLESS STEEL		
FINISH		
SEE APPLICABLE NOTES		

DESIGN	DATE
Don Peters	12/10/2007
DRAFT	DATE
Christopher Lumping	1/8/2008
CHECKED	DATE

WOODS HOLE OCEANOGRAPHIC INSTITUTION APPLIED OCEAN PHYSICS & ENGINEERING 86 WATER STREET, WOODS HOLE, MA 02543			
TITLE			
WHALE MULTI-FUNCTION NODE RELEASE TONGUE			
SIZE	DWG NO	REV	
B	232-1-0109	1	
SCALE	SHEET 1 OF 1		