


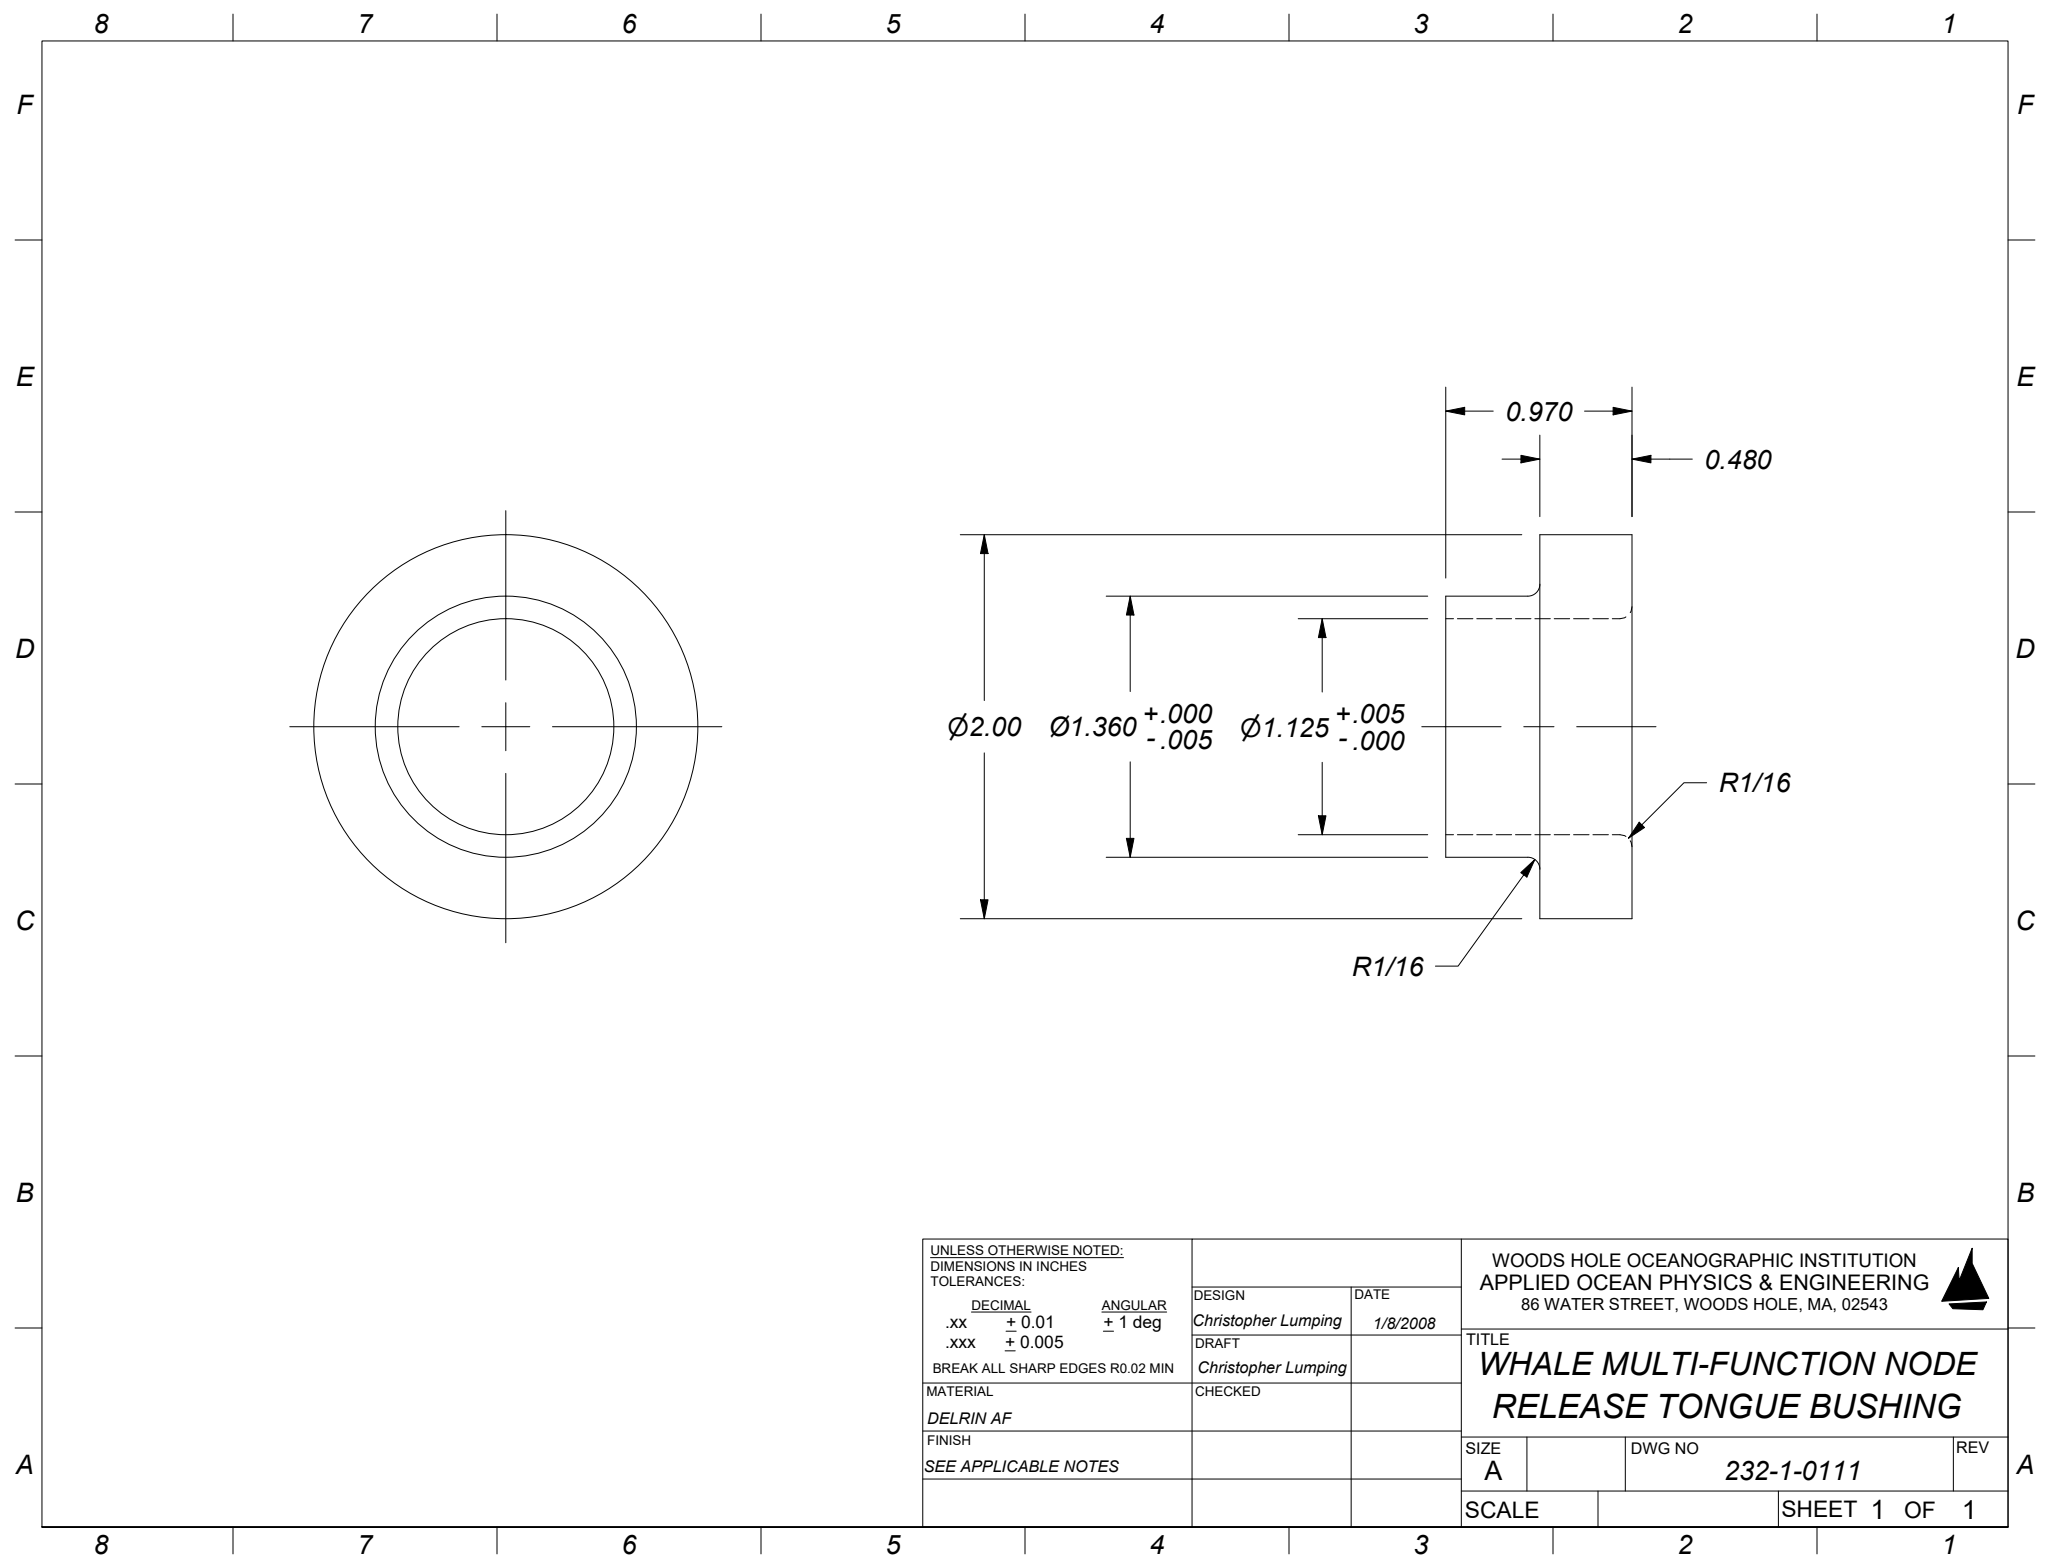

|   |  |  |                                                                                        |  |                  |  |   |  |     |
|---|--|--|----------------------------------------------------------------------------------------|--|------------------|--|---|--|-----|
| UNLESS OTHERWISE NOTED:<br>DIMENSIONS IN INCHES<br>TOLERANCES:<br><div><div>DECIMAL</div><div>ANGULAR</div></div> <div><div>.xx</div><div>± 0.01</div></div> <div><div>.xxx</div><div>± 0.005</div></div> <div>BREAK ALL SHARP EDGES R0.02 MIN</div> <div>MATERIAL</div> <div>DEL/RIN AF</div> <div>FINISH</div> <div>SEE APPLICABLE NOTES</div> |  |  | DESIGN<br><i>Christopher Lumping</i><br>DRAFT<br><i>Christopher Lumping</i><br>CHECKED |  | DATE<br>1/8/2008 |  | WOODS HOLE OCEANOGRAPHIC INSTITUTION<br>APPLIED OCEAN PHYSICS & ENGINEERING<br>86 WATER STREET, WOODS HOLE, MA, 02543  |  |     |
|   |  |  |                                                                                        |  |                  |  | TITLE<br><b>WHALE MULTI-FUNCTION NODE<br/>RELEASE TONGUE BUSHING</b>   |  |     |
|   |  |  |                                                                                        |  | SIZE<br>A        |  | DWG NO<br>232-1-0111   |  | REV |
|   |  |  |                                                                                        |  | SCALE            |  | SHEET 1 OF 1   |  |     |