


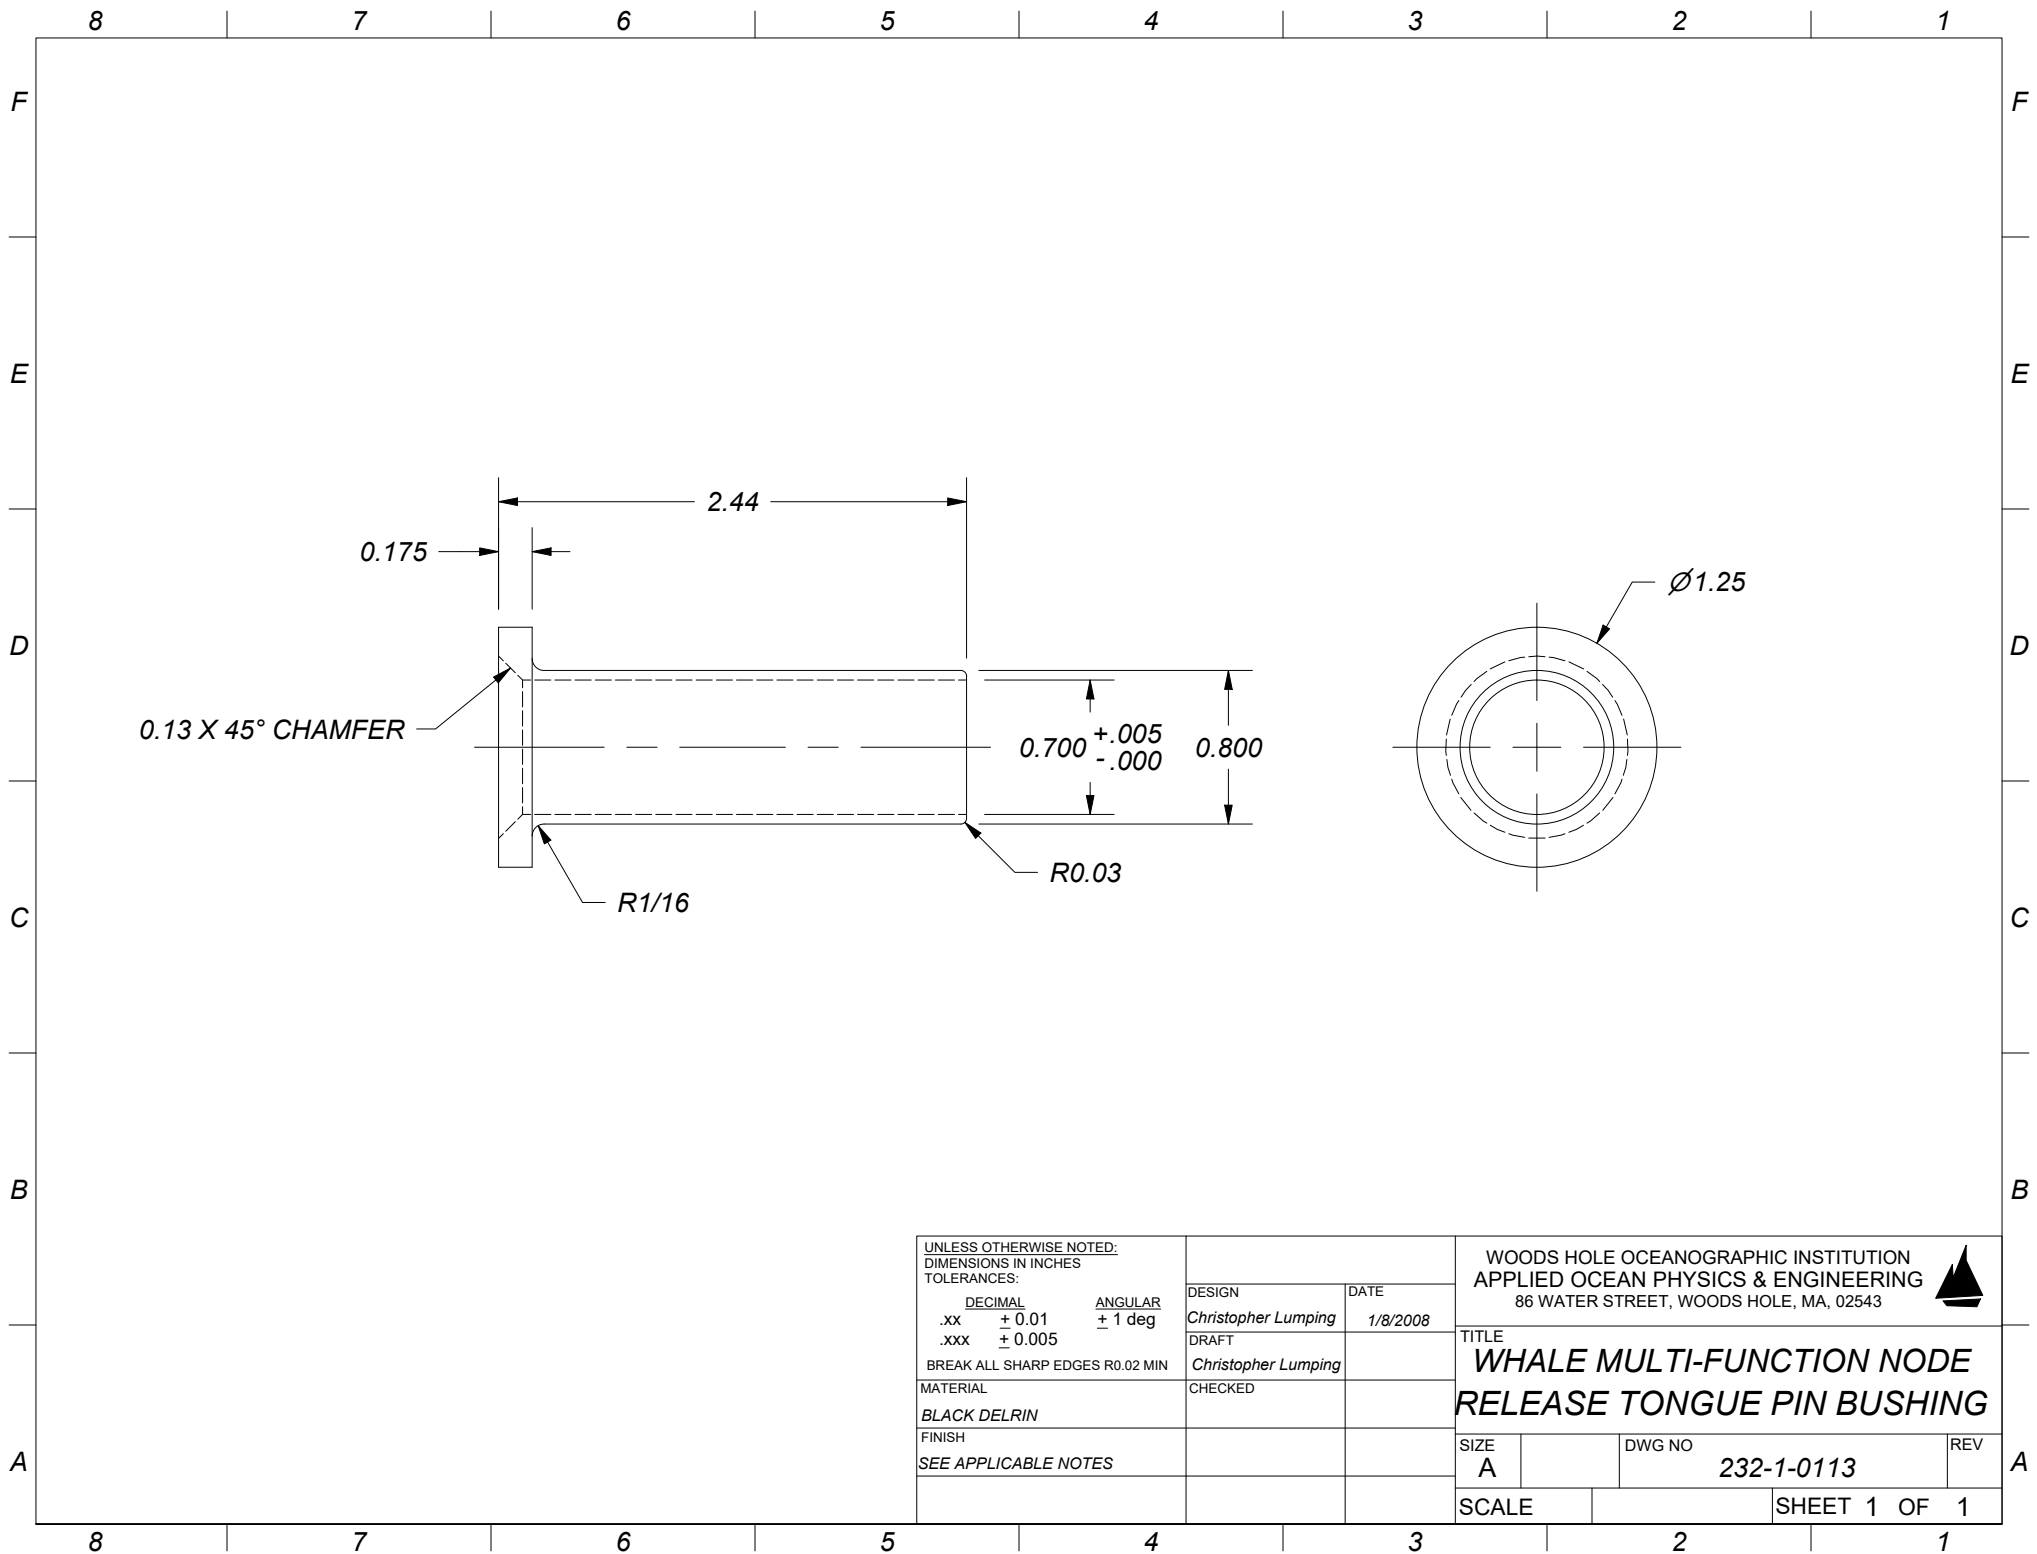

UNLESS OTHERWISE NOTED: DIMENSIONS IN INCHES TOLERANCES: DECIMAL ANGULAR .xx ± 0.01 .xxx ± 0.005 BREAK ALL SHARP EDGES R0.02 MIN MATERIAL BLACK DELRIN FINISH SEE APPLICABLE NOTES			DESIGN Christopher Lumping DRAFT Christopher Lumping CHECKED		DATE 1/8/2008	WOODS HOLE OCEANOGRAPHIC INSTITUTION APPLIED OCEAN PHYSICS & ENGINEERING 86 WATER STREET, WOODS HOLE, MA, 02543 		
					TITLE WHALE MULTI-FUNCTION NODE RELEASE TONGUE PIN BUSHING			
					SIZE A	DWG NO 232-1-0113		REV
					SCALE		SHEET 1 OF 1	