


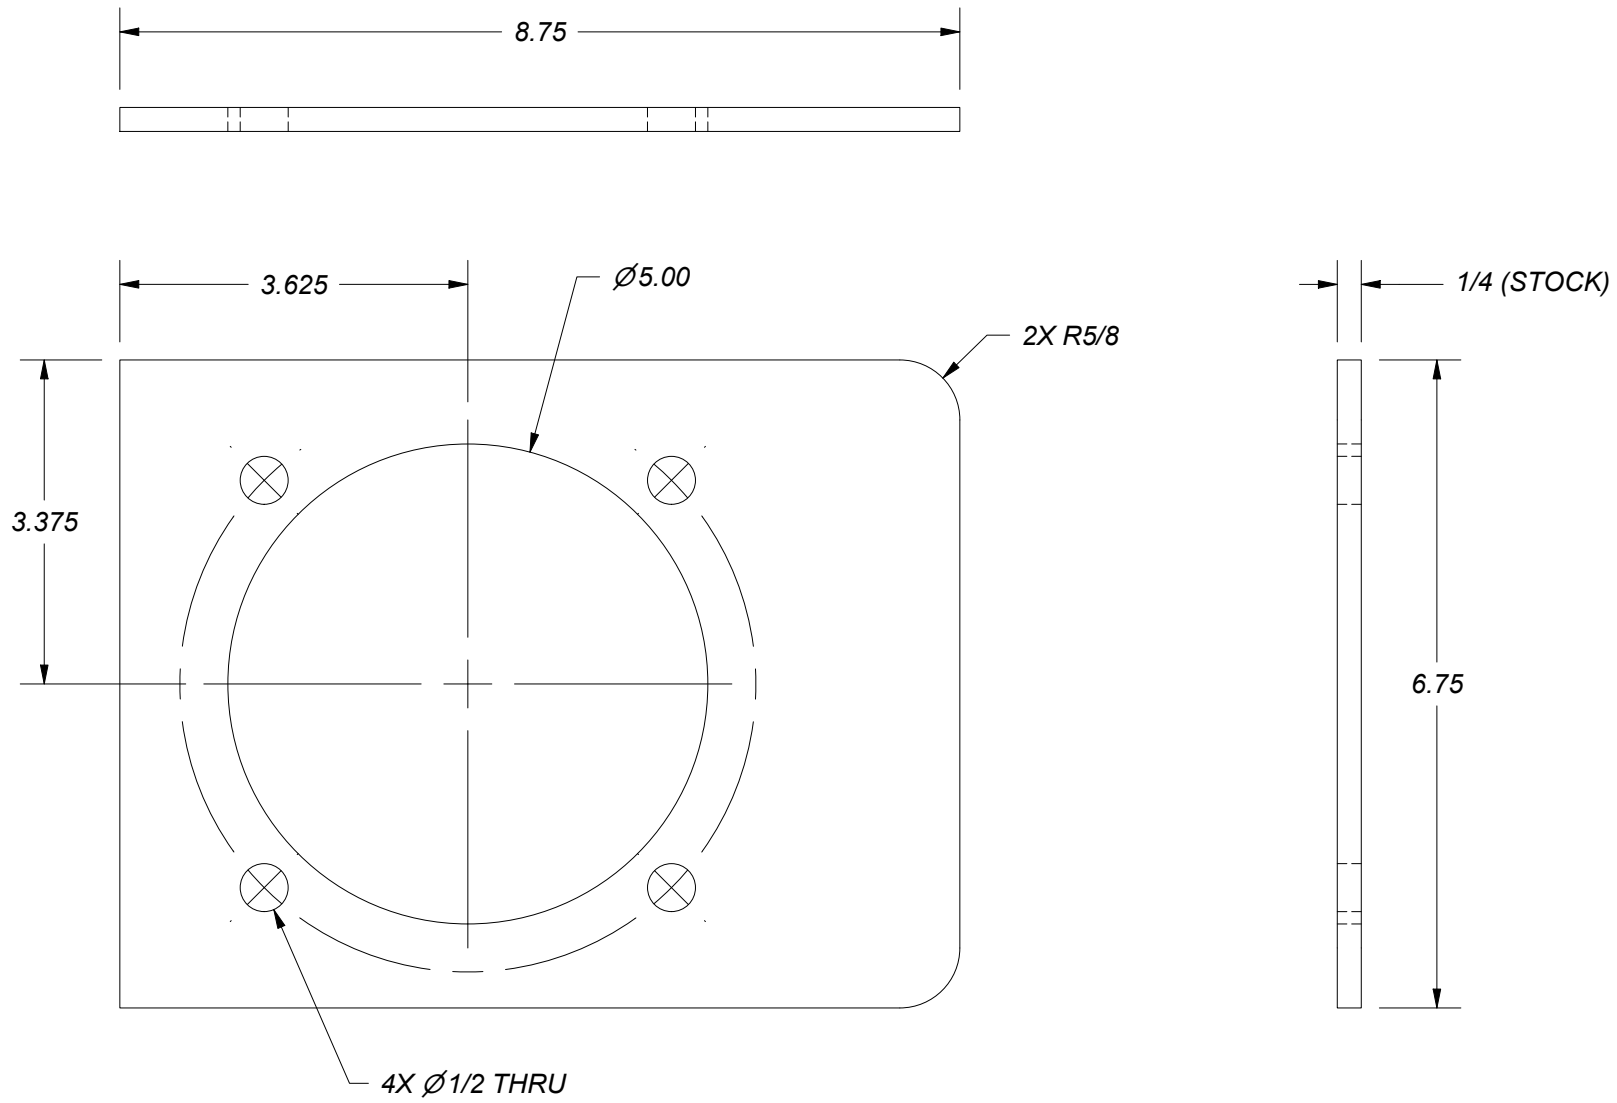

UNLESS OTHERWISE NOTED: DIMENSIONS IN INCHES TOLERANCES:		DESIGN		DATE		WOODS HOLE OCEANOGRAPHIC INSTITUTION APPLIED OCEAN PHYSICS & ENGINEERING 86 WATER STREET, WOODS HOLE, MA, 02543					
DECIMAL ANGULAR .xx ± 0.01 .xxx ± 0.005		Christopher Lumping		1/8/2008		TITLE WHALE MULTI-FUNCTION NODE RELEASE ISOLATION PLATE					
BREAK ALL SHARP EDGES R0.02 MIN		DRAFT		Christopher Lumping							
MATERIAL		CHECKED									
BLACK DELRIN						SIZE		DWG NO		REV	
FINISH						A		232-1-0115			
SEE APPLICABLE NOTES						SCALE				SHEET 1 OF 1	