



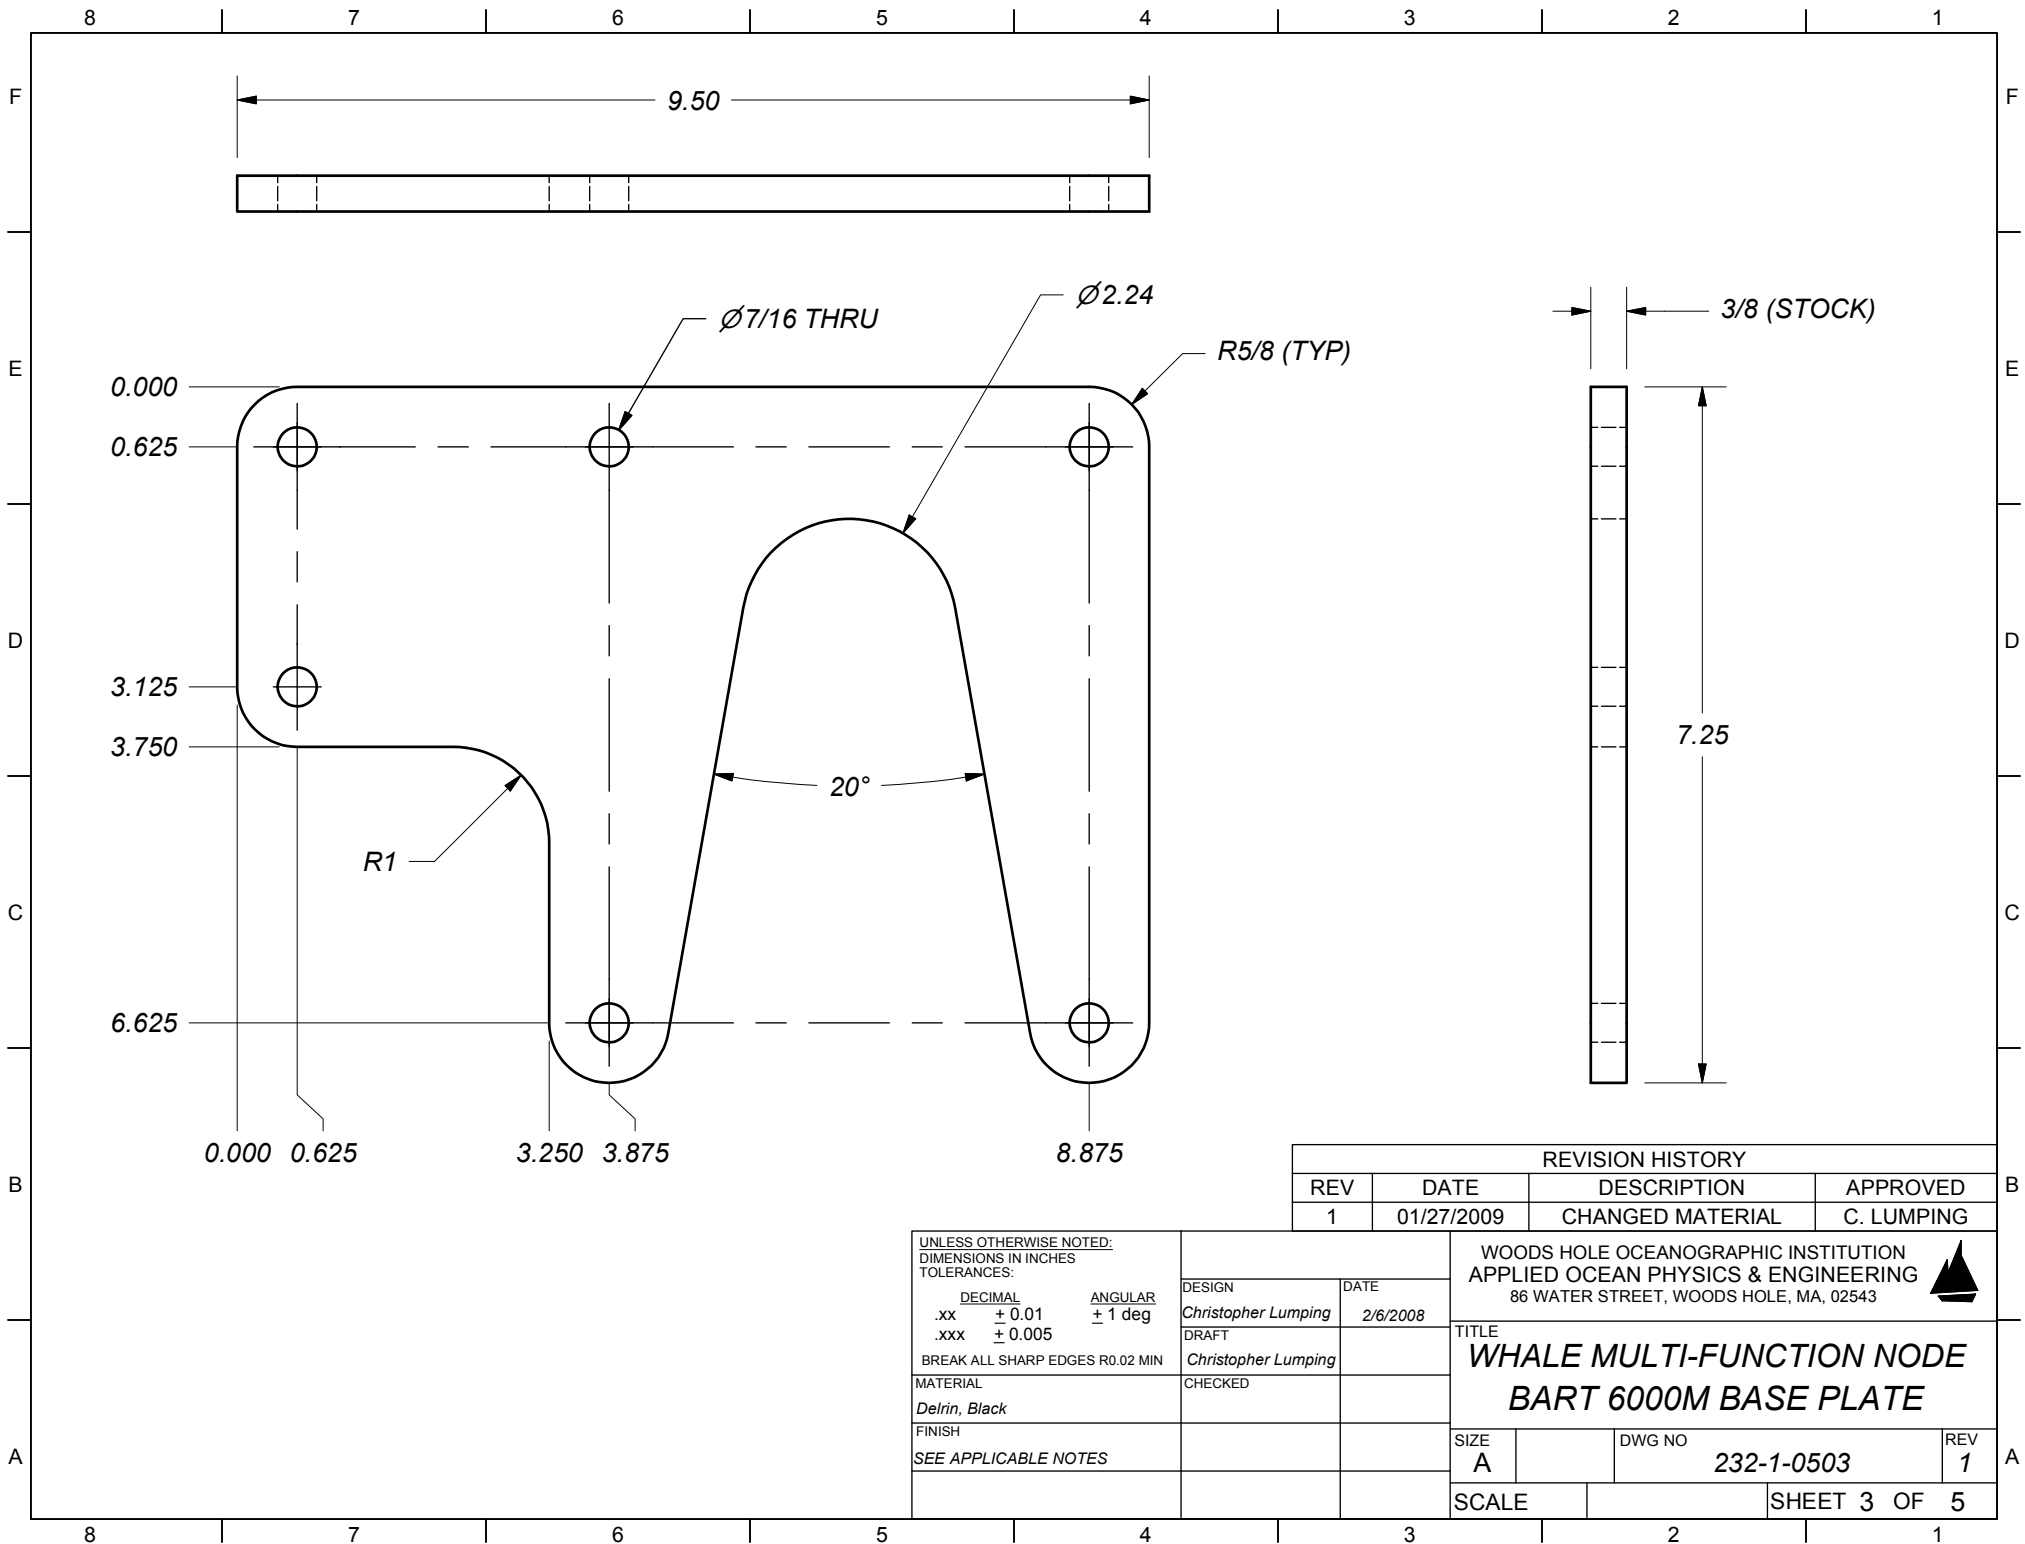

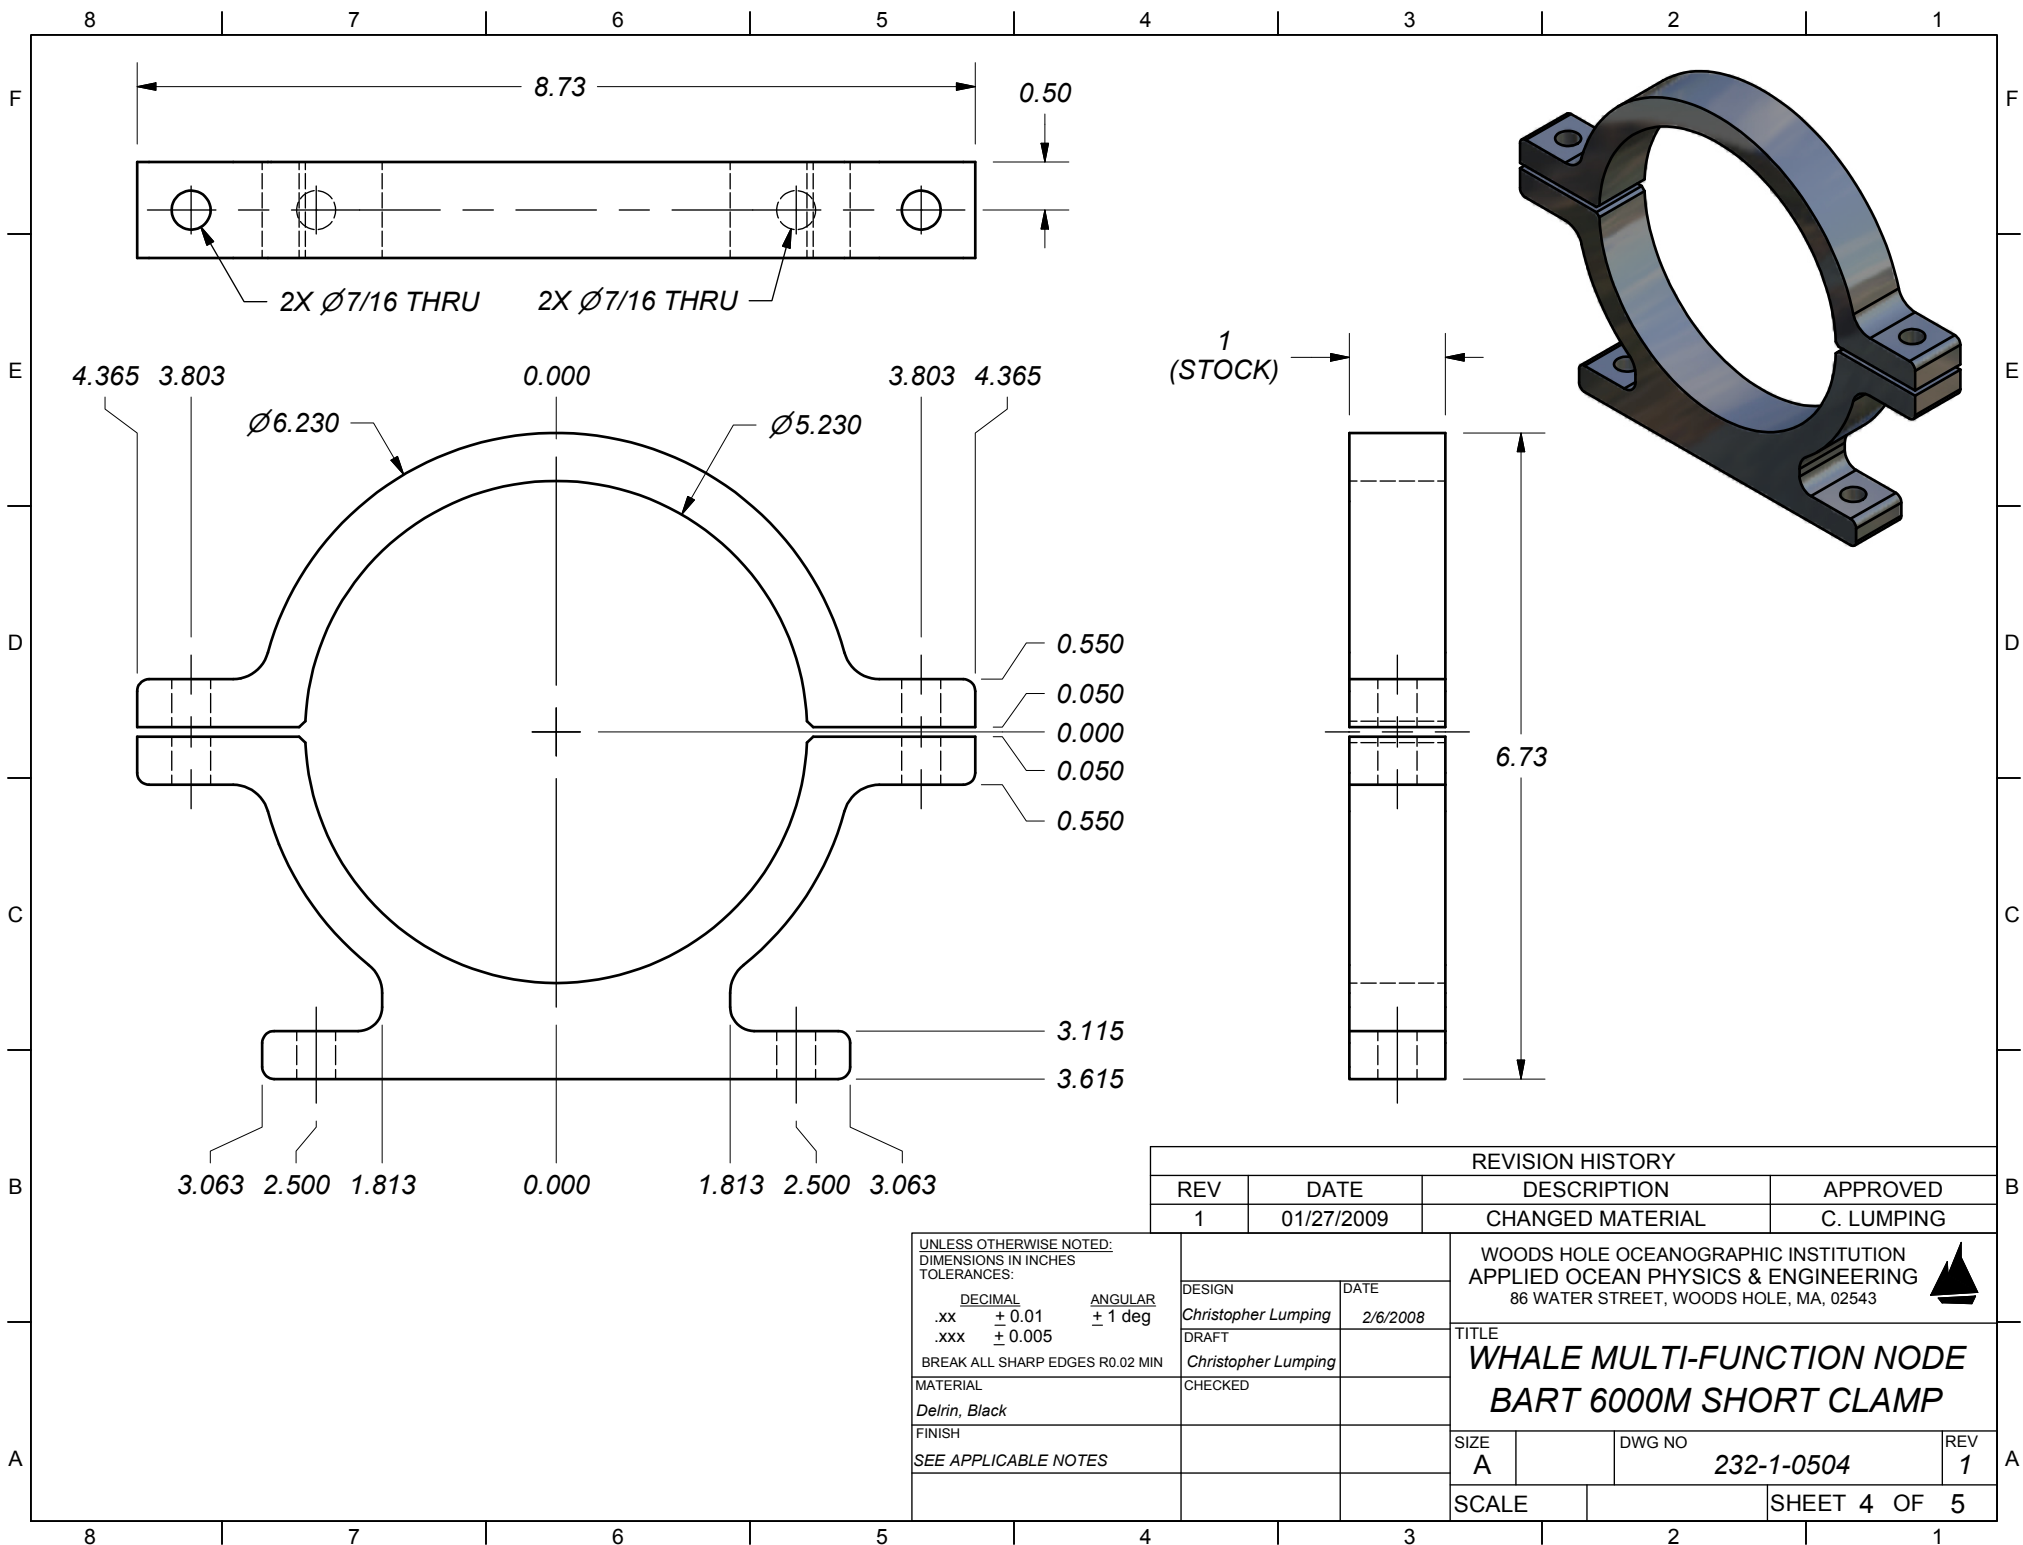

REVISION HISTORY			
REV	DATE	DESCRIPTION	APPROVED
1	01/27/2009	CHANGED MATERIAL	C. LUMPING

UNLESS OTHERWISE NOTED:
DIMENSIONS IN INCHES
TOLERANCES:

DECIMAL	ANGULAR
.xx ± 0.01	± 1 deg
.xxx ± 0.005	

BREAK ALL SHARP EDGES R0.02 MIN

MATERIAL
Delrin, Black

FINISH
SEE APPLICABLE NOTES

DESIGN	DATE
Christopher Lumping	2/6/2008
DRAFT	
Christopher Lumping	
CHECKED	

WOODS HOLE OCEANOGRAPHIC INSTITUTION
APPLIED OCEAN PHYSICS & ENGINEERING
86 WATER STREET, WOODS HOLE, MA, 02543

TITLE
**WHALE MULTI-FUNCTION NODE
BART 6000M SHORT CLAMP**

SIZE A	DWG NO 232-1-0504	REV 1
-----------	----------------------	----------

SCALE	SHEET 4 OF 5
-------	--------------

