


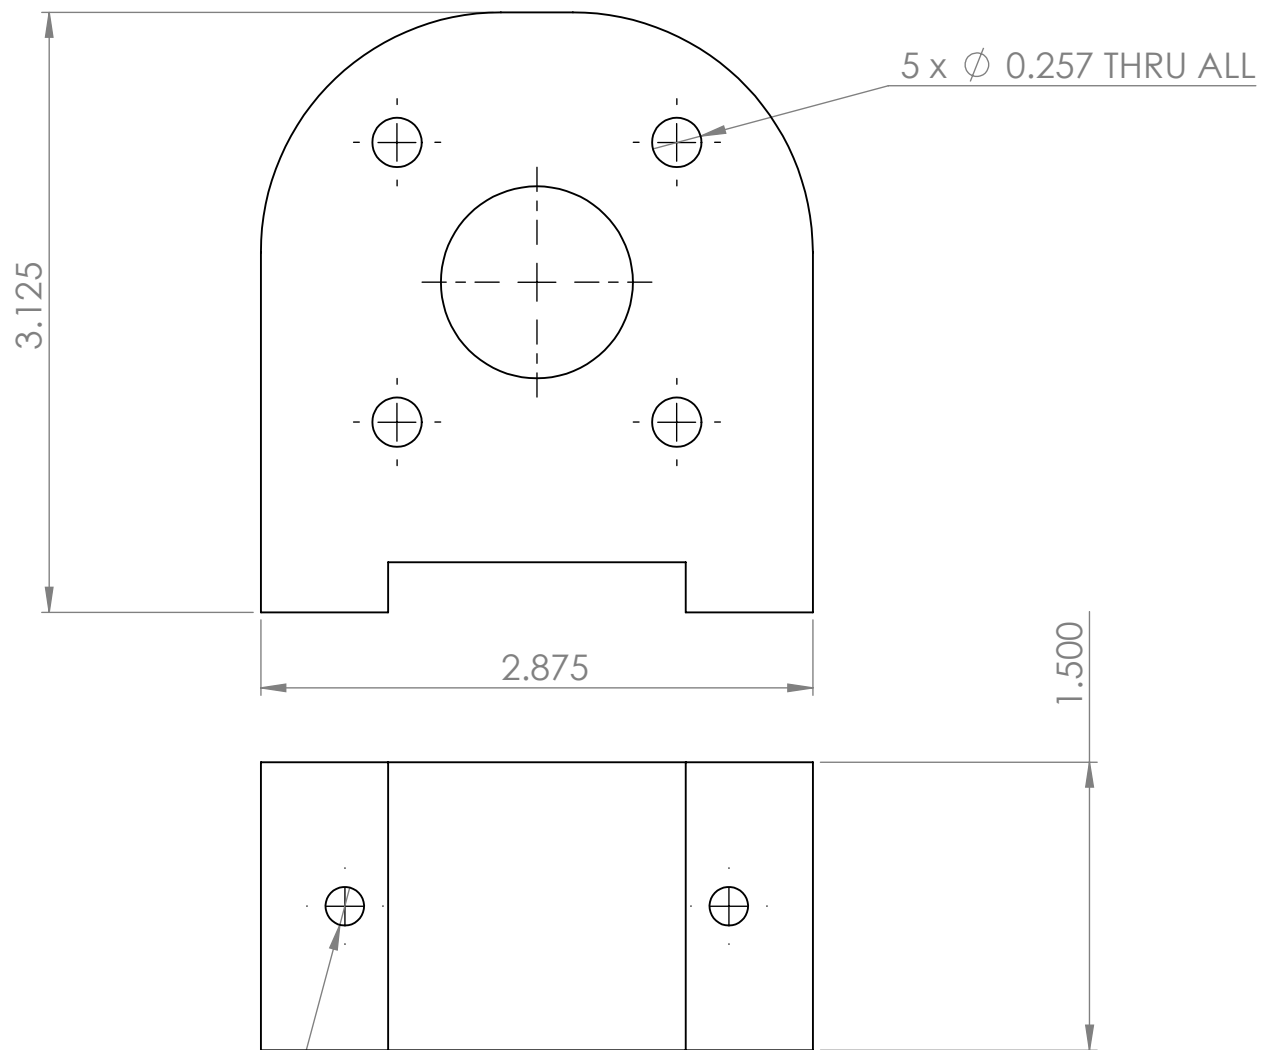

UNLESS OTHERWISE SPECIFIED TOLERANCES ARE:			
1 PLACE DIM ±1/16	2 PLACE DIM ±.02	3 PLACE DIM ±.005	ANGLES ±1°
1. DIMENSIONS ARE IN INCHES 2. DIMENSION LIMITS HELD AFTER PLATING. 3. REMOVE BURRS AND SHARP EDGES .015 MAX. 4. MACHINED FILLET RADII .0150-.030. 5. MACHINED DIAMETERS ON A COMMON CENTERLINE CONCENTRIC WITHIN .005 6. PERPENDICULARITY & PARALLELISM OF MACHINED SURFACES .002 PER INCH, MAX .012 INCHES FOR SINGLE SURFACE.			
Vendor:			
Material: ABS			

APPROVALS		DATE
DRAWN		11/18/2021
CHECKED		
ENGINEER	Francois Cazenave	
PROJECT NO.		
PROJECT		
WEIGHT		0.38 lb

Monterey Bay Aquarium Research Institute		
MBARI 7700 Sandholdt RD. Moss Landing, CA 95039 PH: (831) 775-1700		
		
SIZE A DWG. NO. REV.		
SCALE: 1:1		SHEET 1 OF 1

DAT_Transducer_Moun