

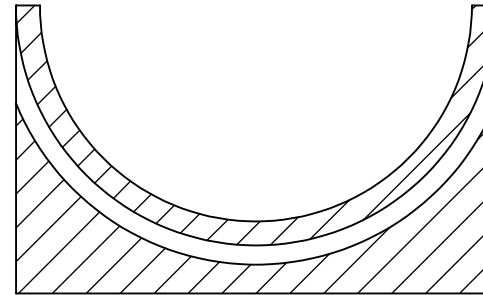


Please print. Any plastic.

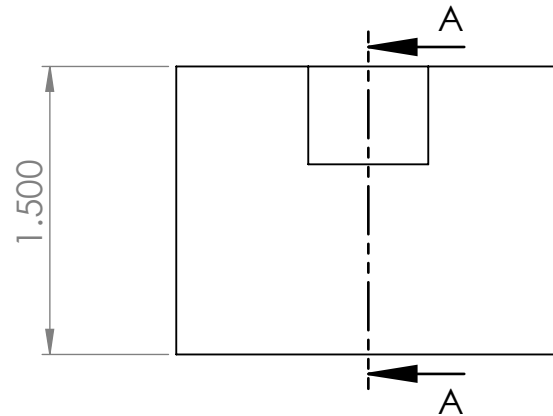

SECTION A-A

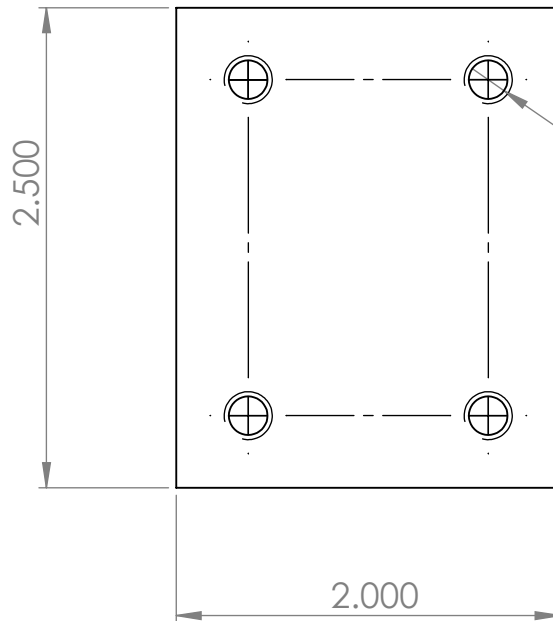

4 x $\varnothing$ 0.201 THRU
1/4-20 UNC THRU

UNLESS OTHERWISE SPECIFIED TOLERANCES ARE:				APPROVALS		DATE		Monterey Bay Aquarium Research Institute MBARI 7700 Sandholdt RD. Moss Landing, CA 95039 PH: (831) 775-1700  Dock_Camera_Sa			
1 PLACE DIM ± 1/16	2 PLACE DIM ± .02	3 PLACE DIM ± .005	ANGLES ± 1°	DRAWN	11/18/2021						
1. DIMENSIONS ARE IN INCHES 2. DIMENSION LIMITS HELD AFTER PLATING. 3. REMOVE BURRS AND SHARP EDGES .015 MAX. 4. MACHINED FILLET RADII .0150-.030. 5. MACHINED DIAMETERS ON A COMMON CENTERLINE CONCENTRIC WITHIN .005 6. PERPENDICULARITY & PARALLELISM OF MACHINED SURFACES .002 PER INCH, MAX .012 INCHES FOR SINGLE SURFACE.				CHECKED							
				ENGINEER	Francois Cazenave						
				PROJECT NO.							
				PROJECT							
Vendor:				SIZE		DWG. NO.		REV.			
Material: Material <not specified>				WEIGHT		0.12 lb		SCALE: 1:1			
								SHEET 1 OF 1			