


Notes:

1. Buoyancy in Seawater: 67.5 lbs (30.5 kg), $\pm$ 4.5 lbs (2.5 kg)
2. MAX Depth Rating: 750 MSW
3. Weight in Air: 68.5 lbs (31.5 kg), Nominal
4. Exterior Surface: ABS
5. Hardware: 316 Stainless Steel
6. Cable / Pipe Size: 3.00in (76.2mm)
7. Labeling: *Depth Rating, Serial # as Shown*

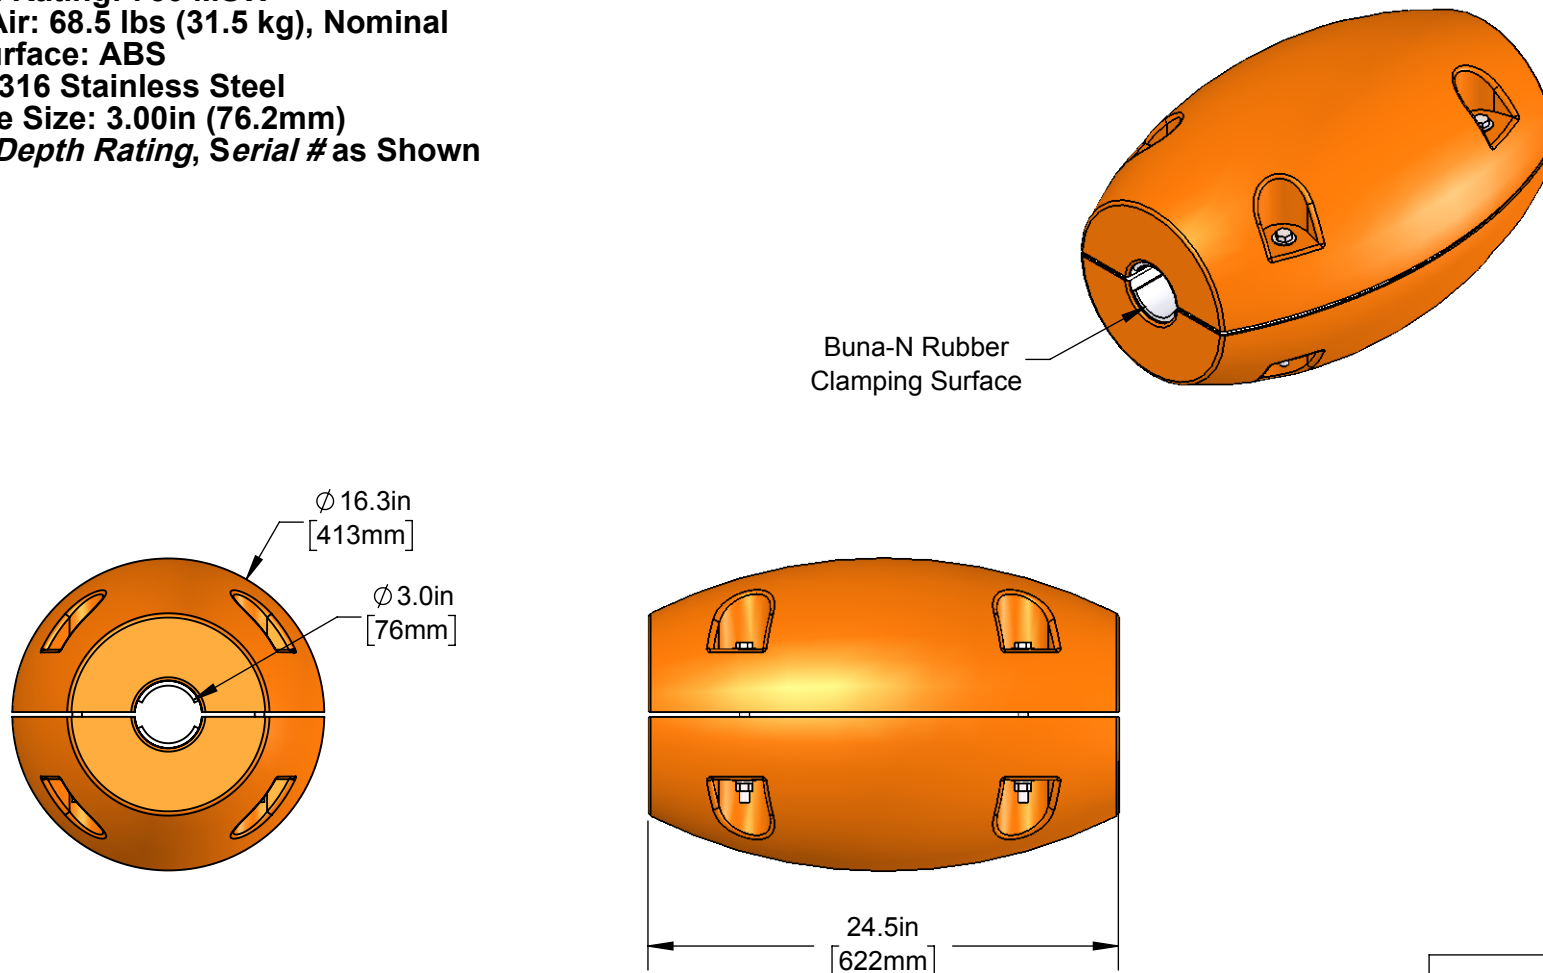

SALES DRAWING ONLY
NOT FOR PRODUCTION
SUBJECT TO CHANGE
PROPRIETARY

CF-16-BO - 750m - 3.00in
(76.2mm) Cable - Final
Assembly

Product No.

PROPRIETARY AND CONFIDENTIAL

This document contains technical data which is the
exclusive property of DeepWater Buoyancy, Inc.
and may not be used, copied, disclosed to Third parties
or otherwise appropriated without the written consent of
DeepWater Buoyancy, Inc.

DeepWater
BUOYANCY

394 Hill St
Biddeford, ME 04005, USA
Tel: 1-207-502-1400
www.DeepWaterBuoyancy.com

Dwg. No.

SD-21781

Rev.

00

DO NOT SCALE DRAWING Sheet 1 OF 1

Size: A