



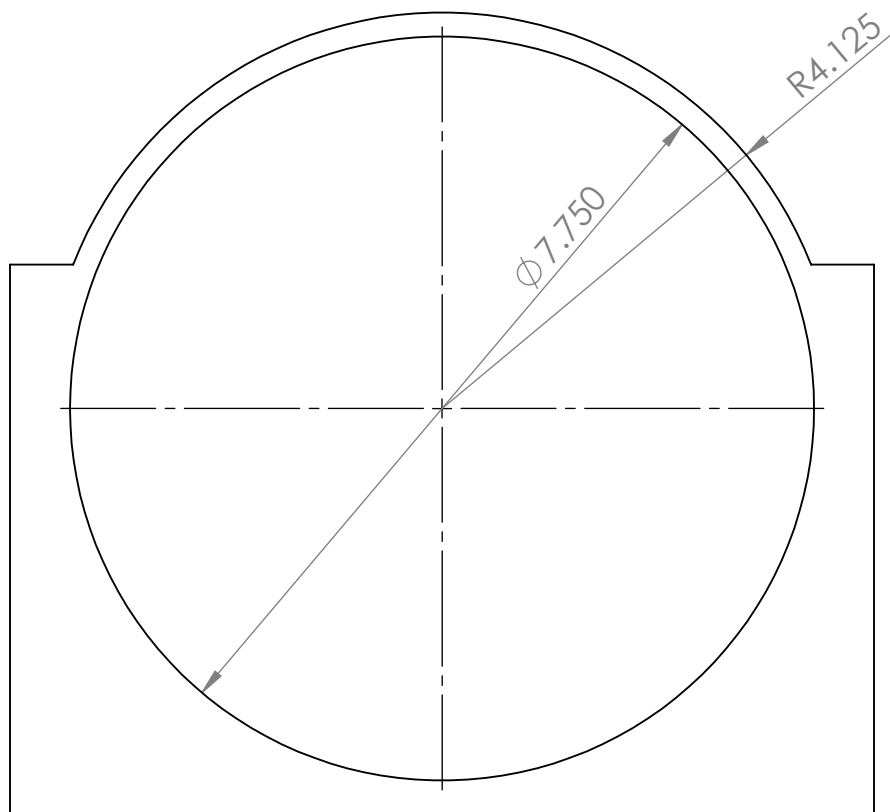

Make 2
Material: UHMW

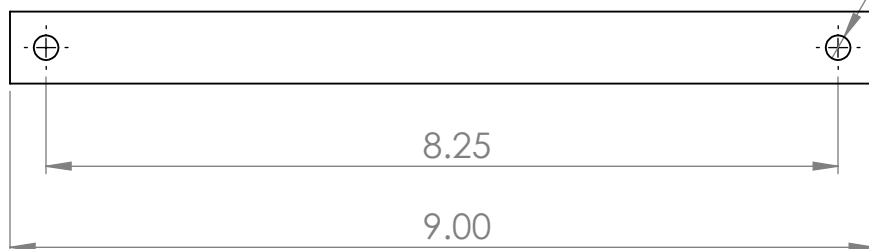

2 x ϕ 0.257 THRU

0.750

UNLESS OTHERWISE SPECIFIED TOLERANCES ARE:				APPROVALS		DATE		Monterey Bay Aquarium Research Institute		
1 PLACE DIM ±1/16	2 PLACE DIM ±.02	3 PLACE DIM ±.005	ANGLES ±1°	DRAWN	11/18/2021					
1. DIMENSIONS ARE IN INCHES 2. DIMENSION LIMITS HELD AFTER PLATING. 3. REMOVE BURRS AND SHARP EDGES .015 MAX. 4. MACHINED FILLET RADII .0150-.030. 5. MACHINED DIAMETERS ON A COMMON CENTERLINE CONCENTRIC WITHIN .005 6. PERPENDICULARITY & PARALLELISM OF MACHINED SURFACES .002 PER INCH, MAX .012 INCHES FOR SINGLE SURFACE.				CHECKED			MBARI 7700 Sandholdt RD. Moss Landing, CA 95039 PH: (831) 775-1700			
				ENGINEER	Francois Cazenave					
				PROJECT NO.						
				PROJECT						
Vendor:						SIZE		DWG. NO.	REV.	
Material: Material <not specified>				WEIGHT		0.50 lb		SCALE: 1:2		SHEET 1 OF 1