


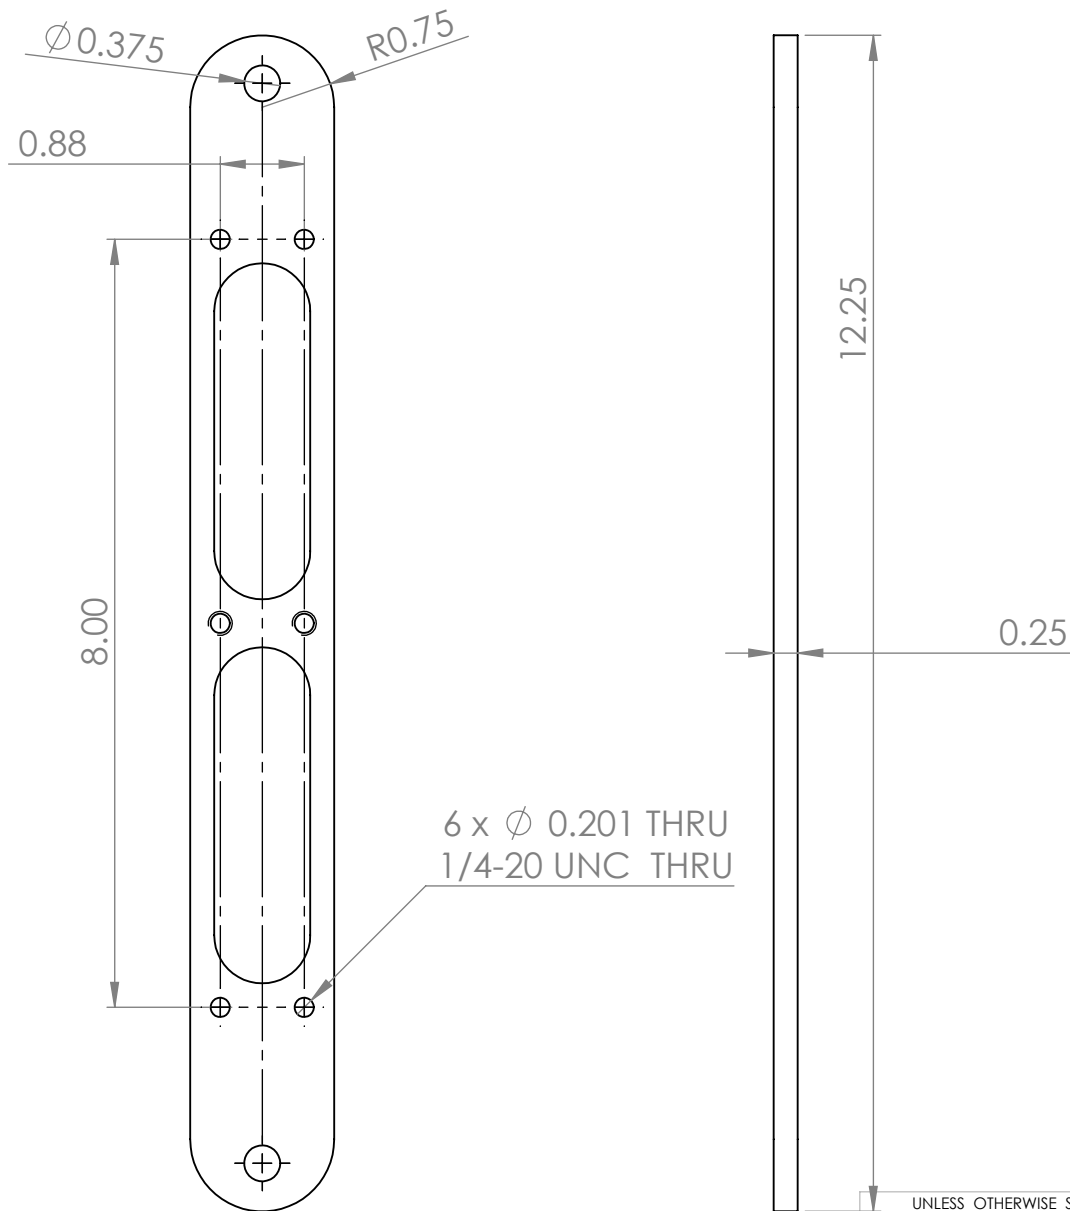

Material: 316 stainless steel
Make 1

UNLESS OTHERWISE SPECIFIED TOLERANCES ARE:				APPROVALS		DATE		Monterey Bay Aquarium Research Institute					
1 PLACE DIM ±1/16	2 PLACE DIM ±.02	3 PLACE DIM ±.005	ANGLES ±1°	DRAWN	6/5/2023								
1. DIMENSIONS ARE IN INCHES 2. DIMENSION LIMITS HELD AFTER PLATING. 3. REMOVE BURRS AND SHARP EDGES .015 MAX. 4. MACHINED FILLET RADII .0150-.030. 5. MACHINED DIAMETERS ON A COMMON CENTERLINE CONCENTRIC WITHIN .005 6. PERPENDICULARITY & PARALLELISM OF MACHINED SURFACES .002 PER INCH, MAX .012 INCHES FOR SINGLE SURFACE.				CHECKED						MBARI 7700 Sandholdt RD. Moss Landing, CA 95039 PH: (831) 775-1700			
				ENGINEER	Francois Cazenave								
				PROJECT NO.									
				PROJECT									
Vendor:								SIZE		DWG. NO.		REV.	
Material: AISI 316 Stainless Steel Sheet (SS)				WEIGHT		0.79 lb		SCALE: 1:5				SHEET 1 OF 1	