


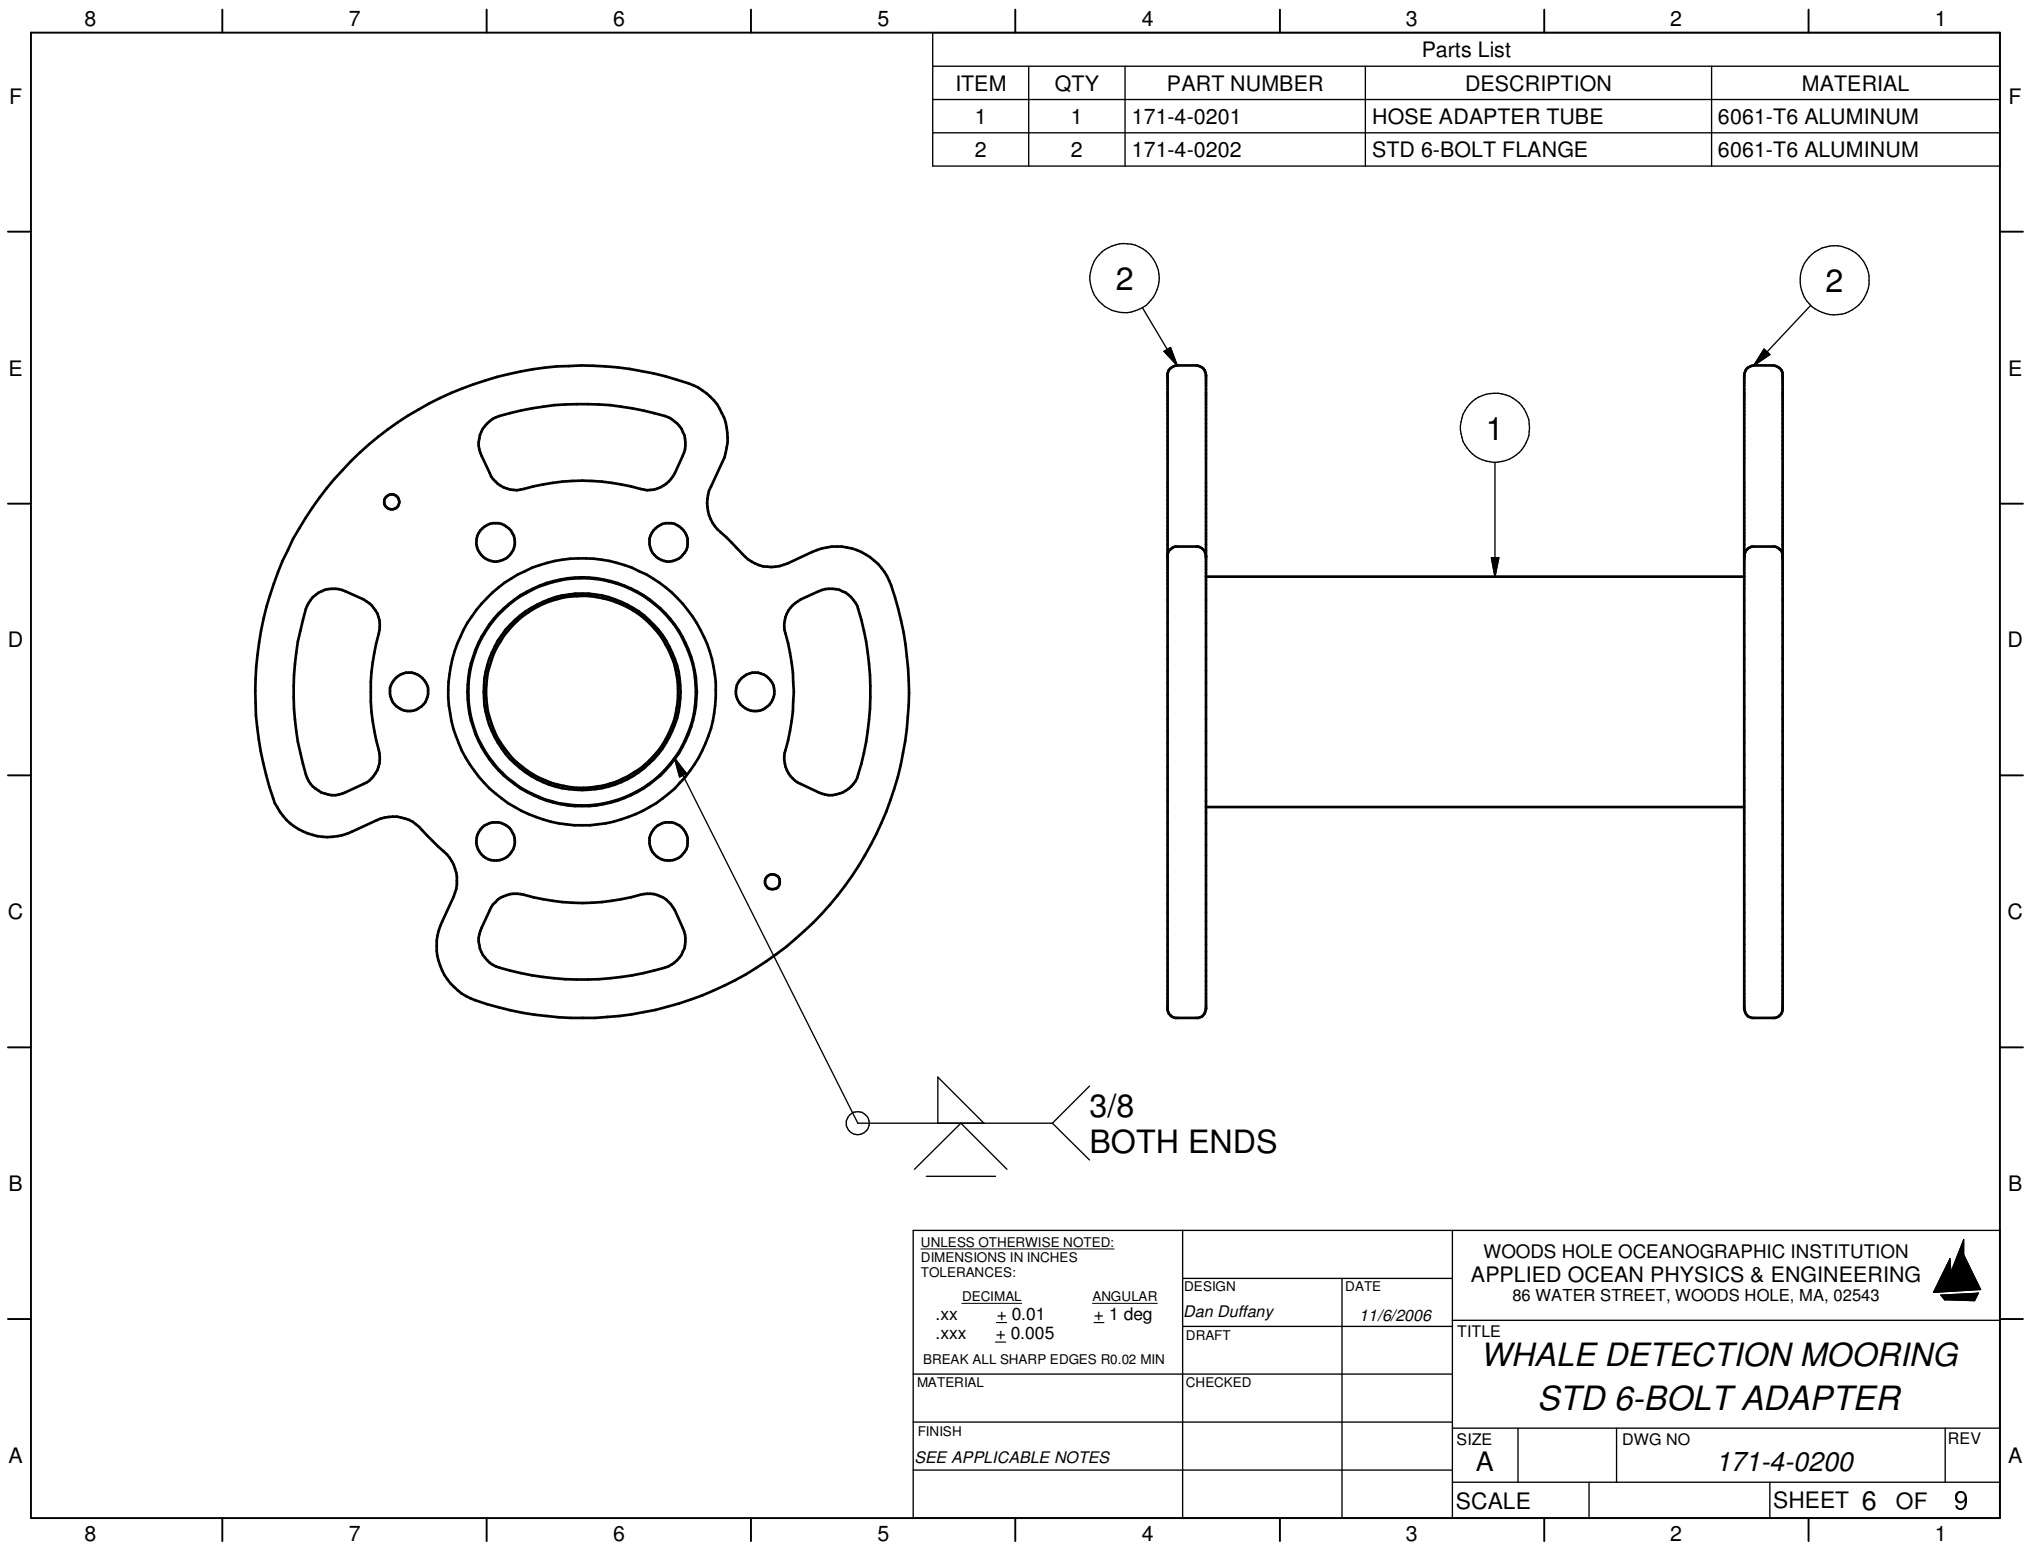



Parts List				
ITEM	QTY	PART NUMBER	DESCRIPTION	MATERIAL
1	1	171-4-0201	HOSE ADAPTER TUBE	6061-T6 ALUMINUM
2	2	171-4-0202	STD 6-BOLT FLANGE	6061-T6 ALUMINUM

UNLESS OTHERWISE NOTED:
DIMENSIONS IN INCHES
TOLERANCES:
DECIMAL ANGULAR
.xx ± 0.01 ± 1 deg
.xxx ± 0.005
BREAK ALL SHARP EDGES R0.02 MIN
MATERIAL
FINISH
SEE APPLICABLE NOTES

DESIGN	DATE
Dan Duffany	11/6/2006
DRAFT	
CHECKED	

WOODS HOLE OCEANOGRAPHIC INSTITUTION APPLIED OCEAN PHYSICS & ENGINEERING 86 WATER STREET, WOODS HOLE, MA, 02543			
TITLE <i>WHALE DETECTION MOORING STD 6-BOLT ADAPTER</i>			
SIZE A		DWG NO <i>171-4-0200</i>	REV
SCALE		SHEET 6 OF 9	

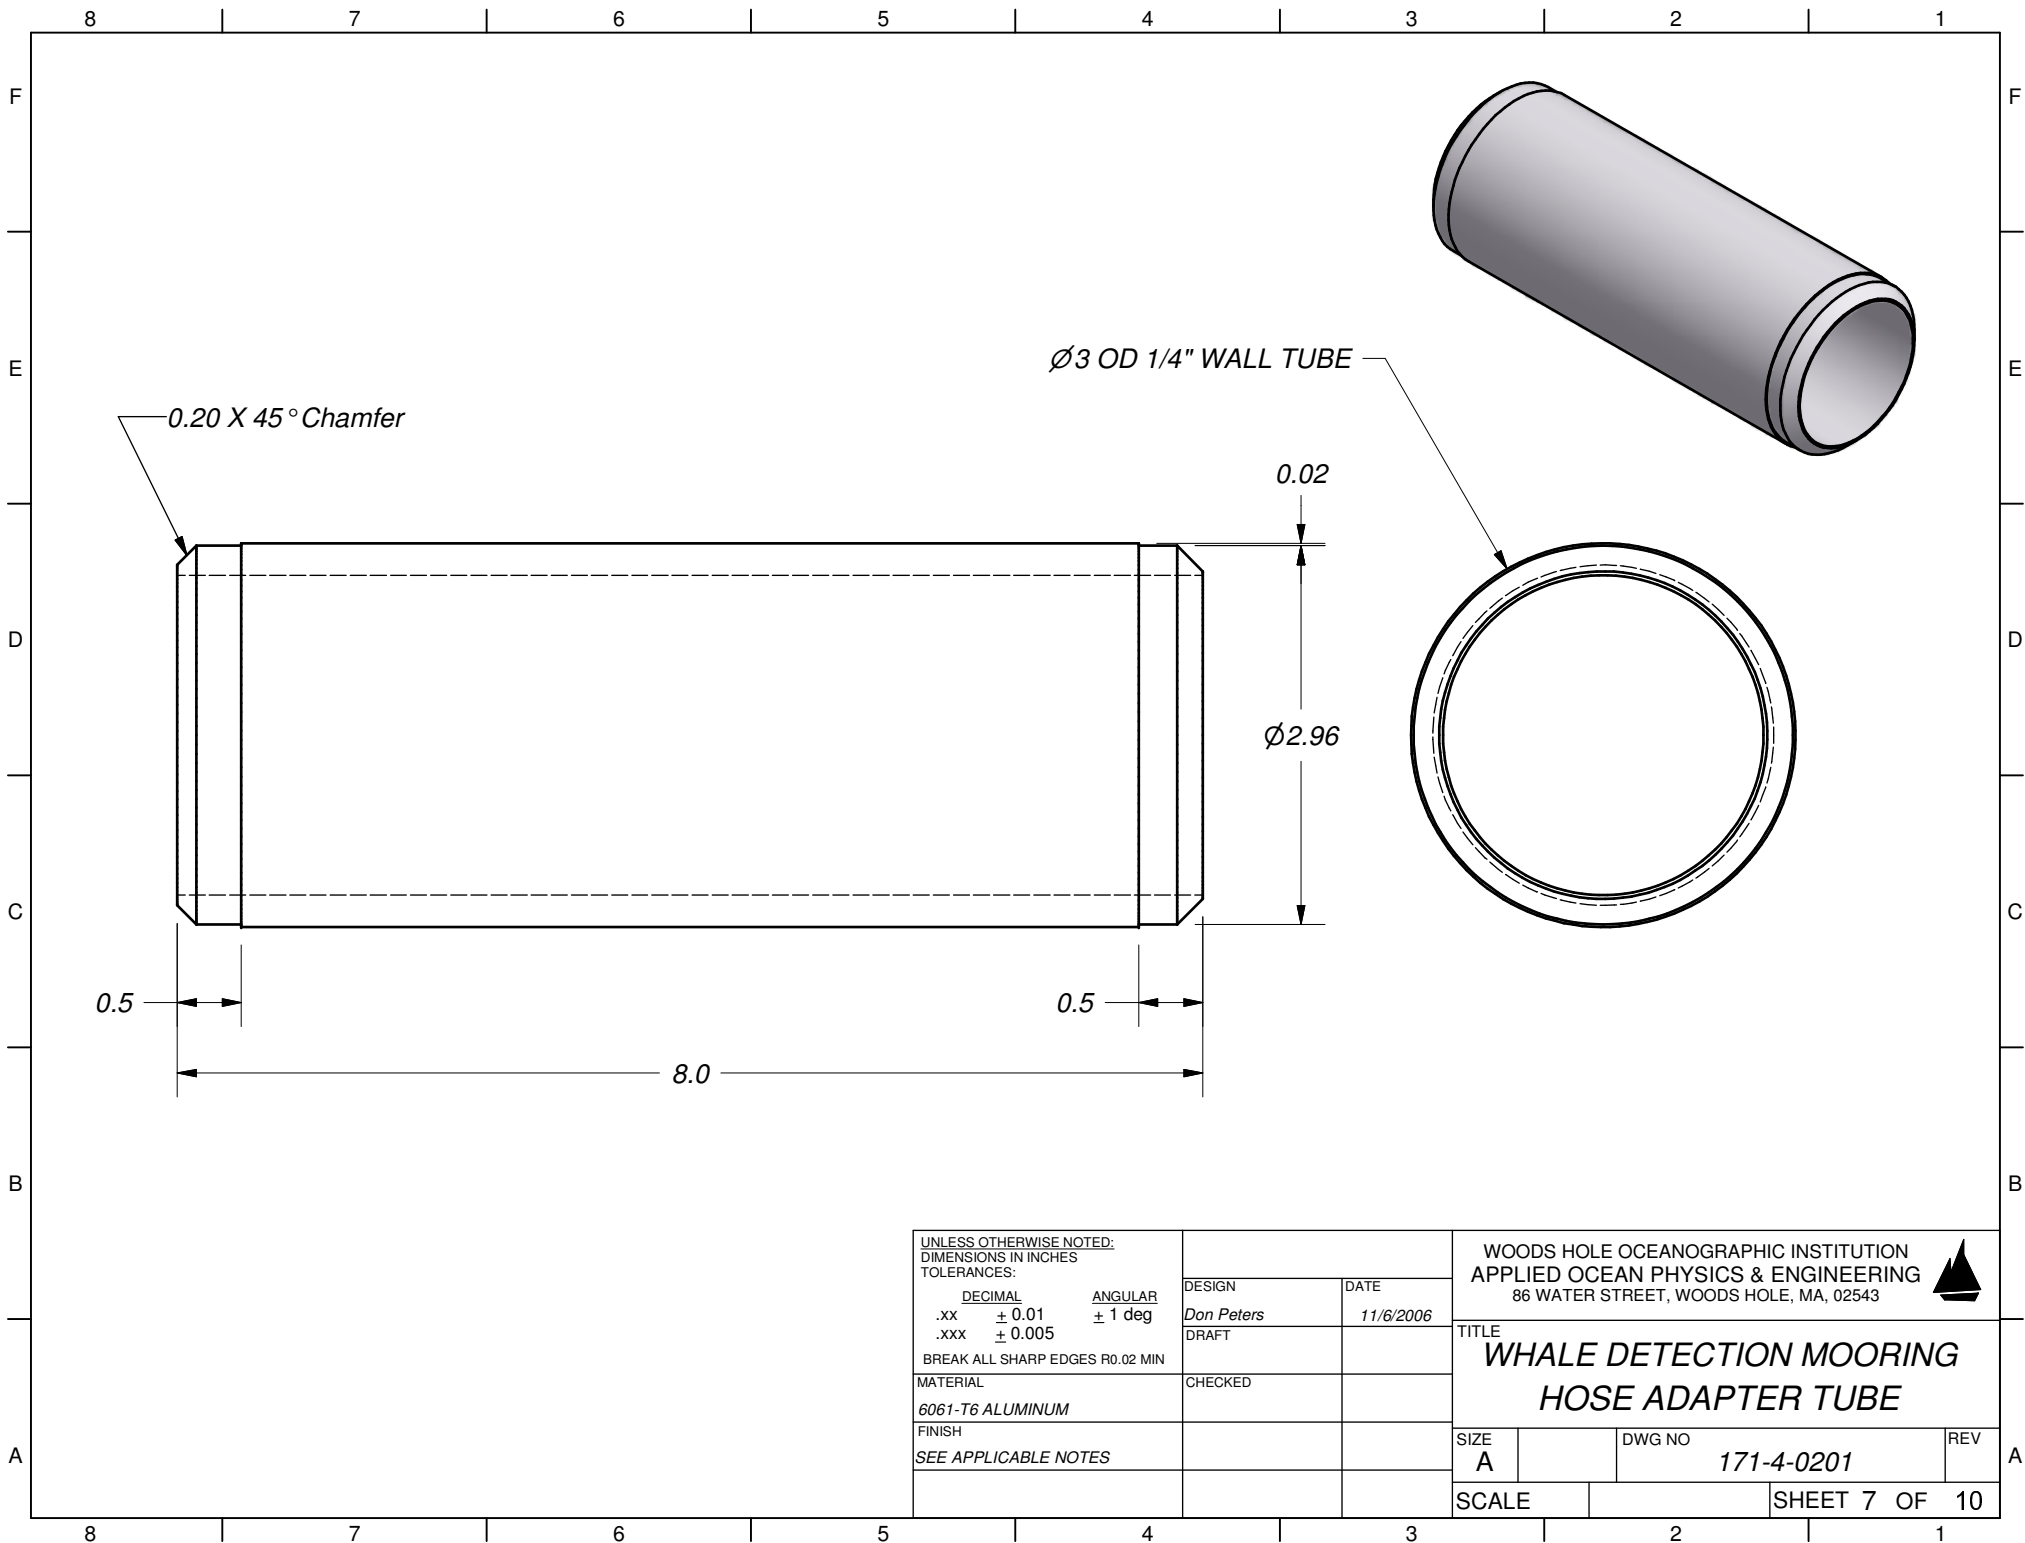

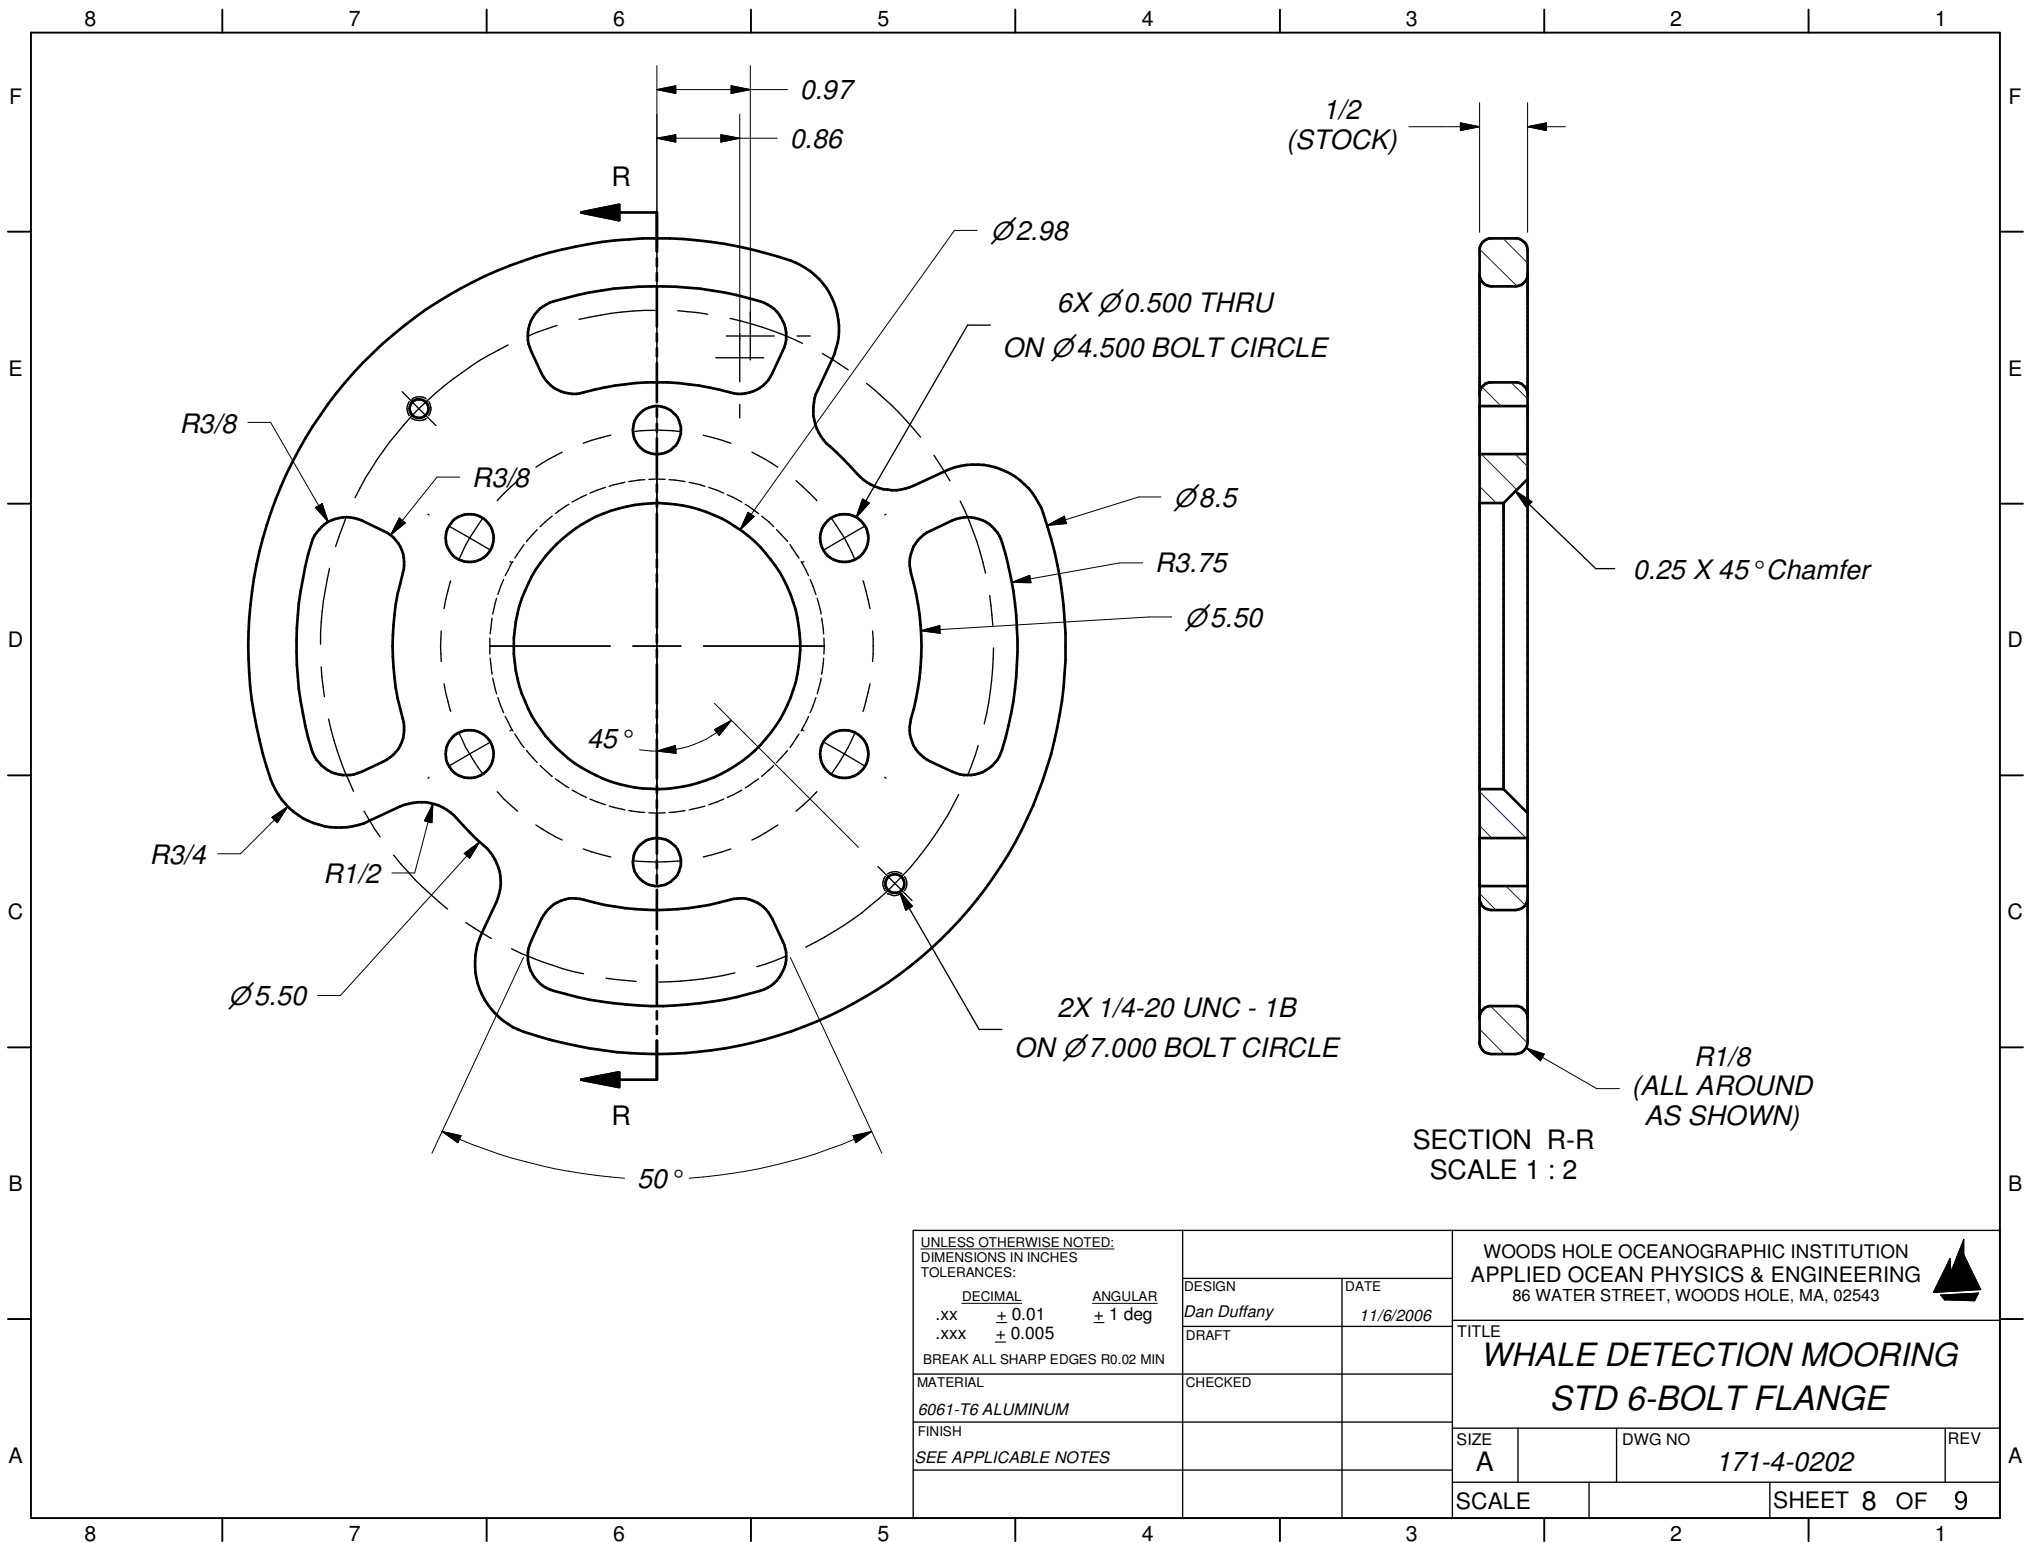

UNLESS OTHERWISE NOTED:
DIMENSIONS IN INCHES
TOLERANCES:

DECIMAL	ANGULAR
.xx ± 0.01	± 1 deg
.xxx ± 0.005	

BREAK ALL SHARP EDGES R0.02 MIN

MATERIAL
6061-T6 ALUMINUM

FINISH
SEE APPLICABLE NOTES

DESIGN	DATE
Dan Duffany	11/6/2006

DRAFT	
-------	--

CHECKED	
---------	--

--	--

--	--



WOODS HOLE OCEANOGRAPHIC INSTITUTION
APPLIED OCEAN PHYSICS & ENGINEERING
86 WATER STREET, WOODS HOLE, MA, 02543



TITLE
**WHALE DETECTION MOORING
STD 6-BOLT FLANGE**

SIZE A	DWG NO 171-4-0202	REV
-----------	----------------------	-----

SCALE	SHEET 8 OF 9
-------	--------------

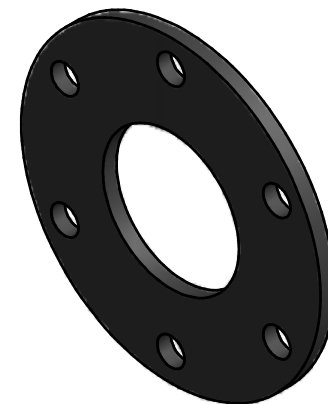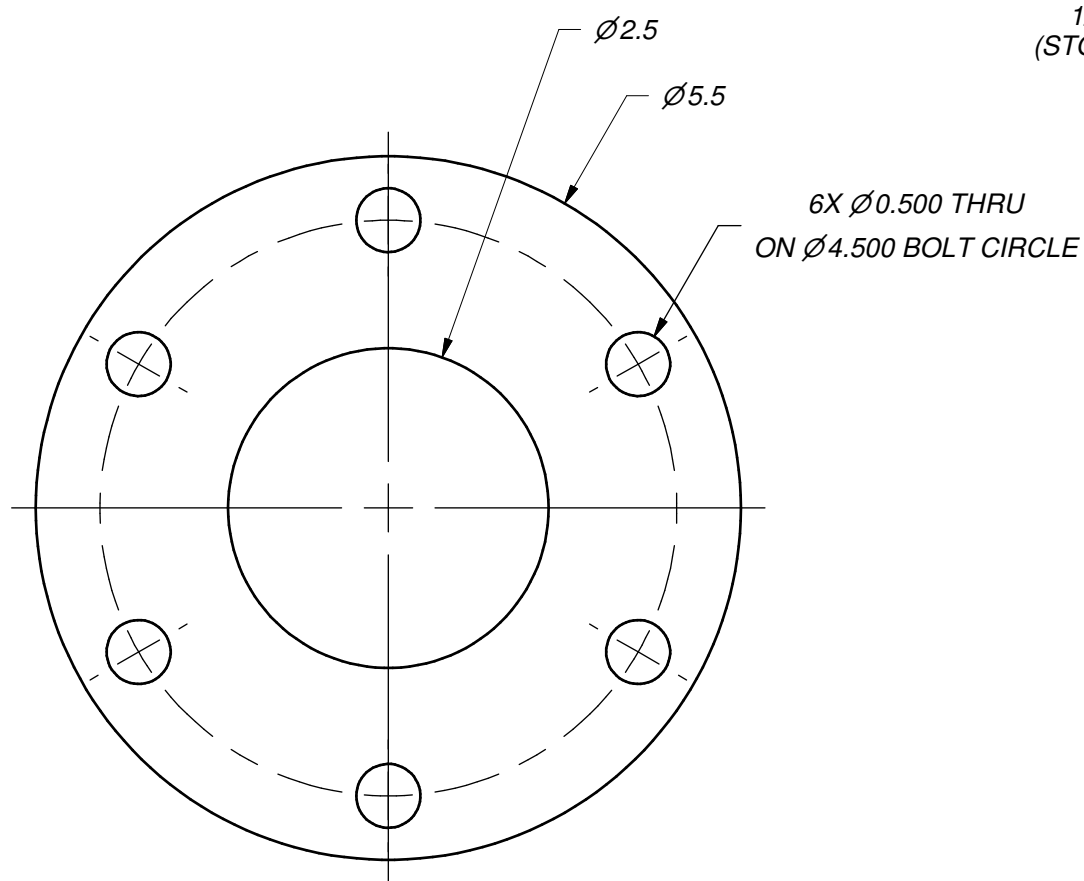

UNLESS OTHERWISE NOTED: DIMENSIONS IN INCHES TOLERANCES:	
DECIMAL	ANGULAR
.xx ± 0.01	± 1 deg
.xxx ± 0.005	
BREAK ALL SHARP EDGES R0.02 MIN	
MATERIAL NEOPRENE, SHORE 60A	
FINISH SEE APPLICABLE NOTES	

DESIGN	DATE
Dan Duffany	11/6/2006
DRAFT	
CHECKED	

WOODS HOLE OCEANOGRAPHIC INSTITUTION APPLIED OCEAN PHYSICS & ENGINEERING 86 WATER STREET, WOODS HOLE, MA, 02543				
TITLE WHALE DETECTION MOORING FLANGE GASKET				
SIZE A	DWG NO 171-4-0203			REV
SCALE		SHEET 9 OF 9		