
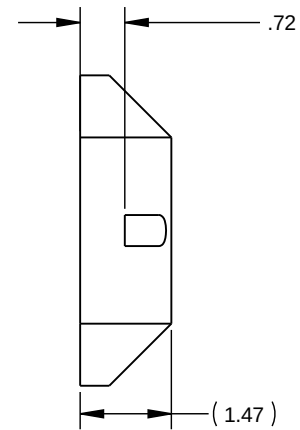
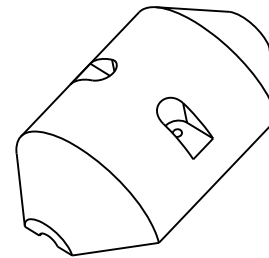


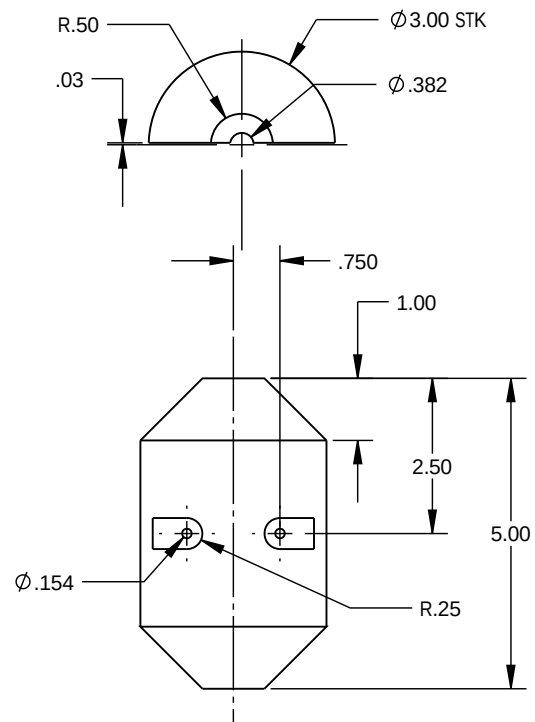

E/M CABLE FLOAT
 MAT'L: SYNTACTIC FOAM
 2 EA. 3" ϕ BY 60" LONG BAR CUST. FURNISHED
 QTY: 40
 REV A 02/17/05 MOVE BOLT HOLES IN AND UP