

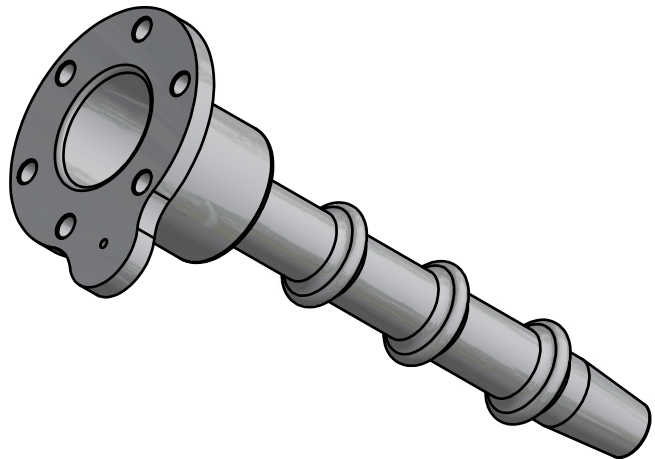


REVISION HISTORY			
REV	DATE	DESCRIPTION	APPROVED
1	5/18/2018	INITIAL RELEASE	DBP
2	6/4/2018	MODIFIED BORE TOLERANCES	DBP
3	6/5/2018	MODIFIED BORE DIAMETER CALLOUT	DBP

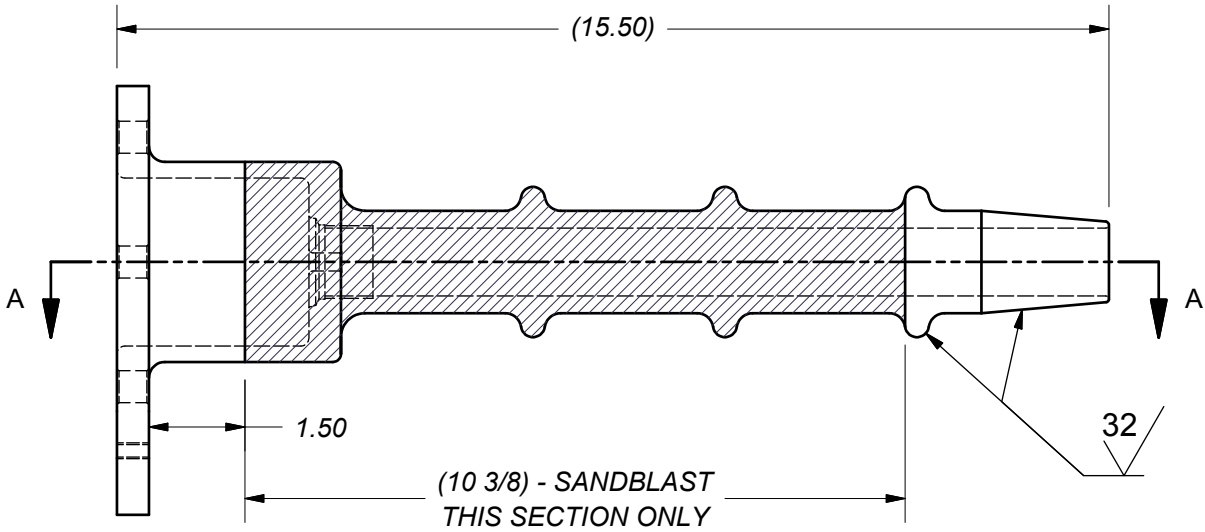

WHOI CONFIDENTIAL

UNLESS OTHERWISE NOTED: DIMENSIONS IN INCHES TOLERANCES: .xx ± 0.01 .xxx ± 0.005 BREAK ALL SHARP EDGES R0.02 MIN MILLIMETERS ± 0.3 ANGULAR ± 1 deg BREAK ALL SHARP EDGES R0.5 MIN INTERPRET IAW ASME Y14.100-2004		© COPYRIGHT 2016 WOODS HOLE OCEANOGRAPHIC INSTITUTION		WOODS HOLE OCEANOGRAPHIC INSTITUTION APPLIED OCEAN PHYSICS & ENGINEERING 86 WATER STREET • WOODS HOLE • MA • 02543 • USA	
		DESIGN DBP	DATE 5/18/2018	TITLE MOORING STRETCH E/M HOSE HOSE TERMINATION BODY	
MATERIAL 6061-T6 ALUMINUM		DRAFT DBP	DATE 5/18/2018	SIZE A	CAGE NO 88846
FINISH SEE APPLICABLE NOTES		CHECKED DBP	DATE 5/18/2018	DWG NO 433-1-1101	REV 3
SCALE: NTS				SHEET 1 OF 3	

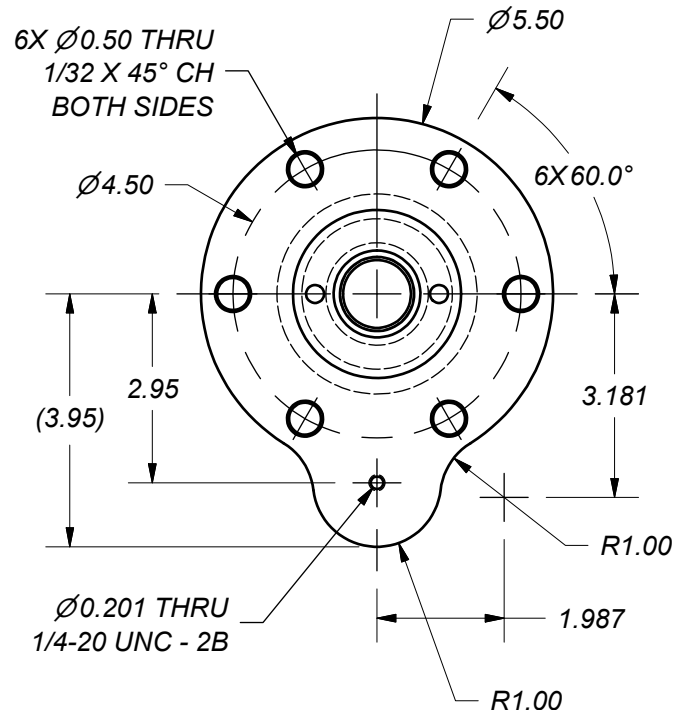