

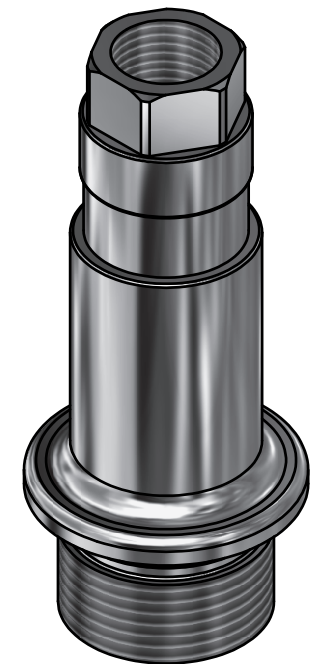


REVISION HISTORY			
REV	DATE	DESCRIPTION	APPROVED
1	5/18/2018	INITIAL RELEASE	DBP

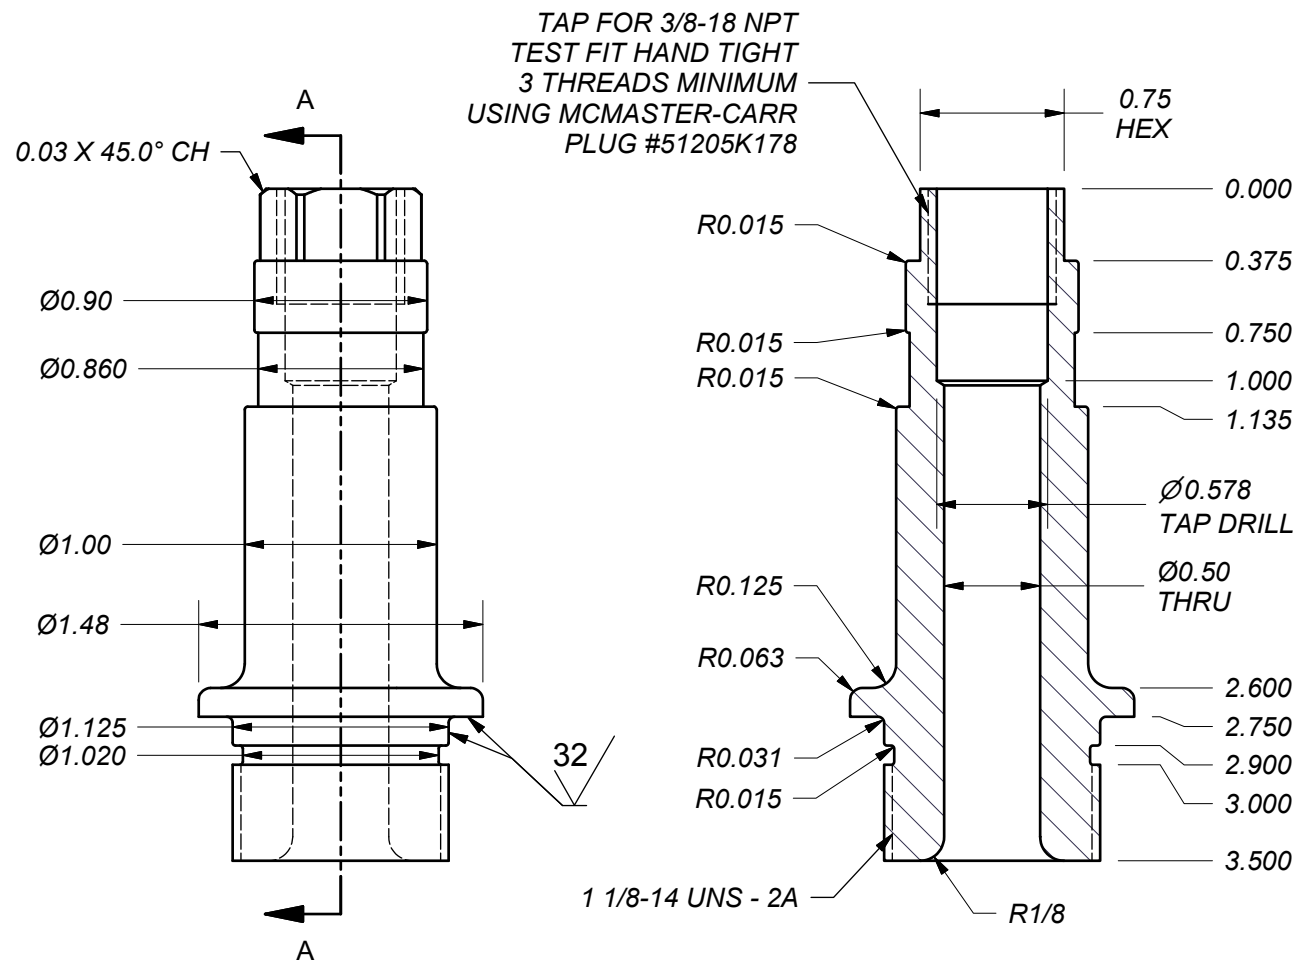

NOTE:
USES O-RING 2-216

SECTION A-A
SCALE 1

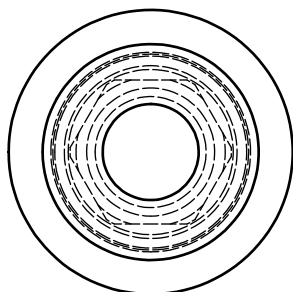

UNLESS OTHERWISE NOTED: DIMENSIONS IN INCHES TOLERANCES:	
INCHES	ANGULAR
.xx ± 0.01	± 1 deg
.xxx ± 0.005	
BREAK ALL SHARP EDGES R0.02 MIN	
MILLIMETERS	ANGULAR
+ 0.3	± 1 deg
BREAK ALL SHARP EDGES R0.5 MIN	
INTERPRET IAW ASME Y14.100-2004	
MATERIAL	
316 STAINLESS STEEL	
FINISH	
SEE APPLICABLE NOTES	

© COPYRIGHT 2018
WOODS HOLE OCEANOGRAPHIC INSTITUTION

DESIGN	DATE
DBP	5/18/2018
DRAFT	
DBP	5/18/2018
CHECKED	
DBP	5/18/2018

WOODS HOLE OCEANOGRAPHIC INSTITUTION
APPLIED OCEAN PHYSICS & ENGINEERING
86 WATER STREET • WOODS HOLE • MA • 02543 • USA



TITLE
**MOORING STRETCH E/M HOSE
HOSE TERMINATION FILL STEM**

SIZE	CAGE NO	DWG NO	REV
A	88846	433-1-1102	1
SCALE: NTS		SHEET 1 OF 1	