


		REVISIONS		
ZONE	REV.	DESCRIPTION	DATE	APPROVED

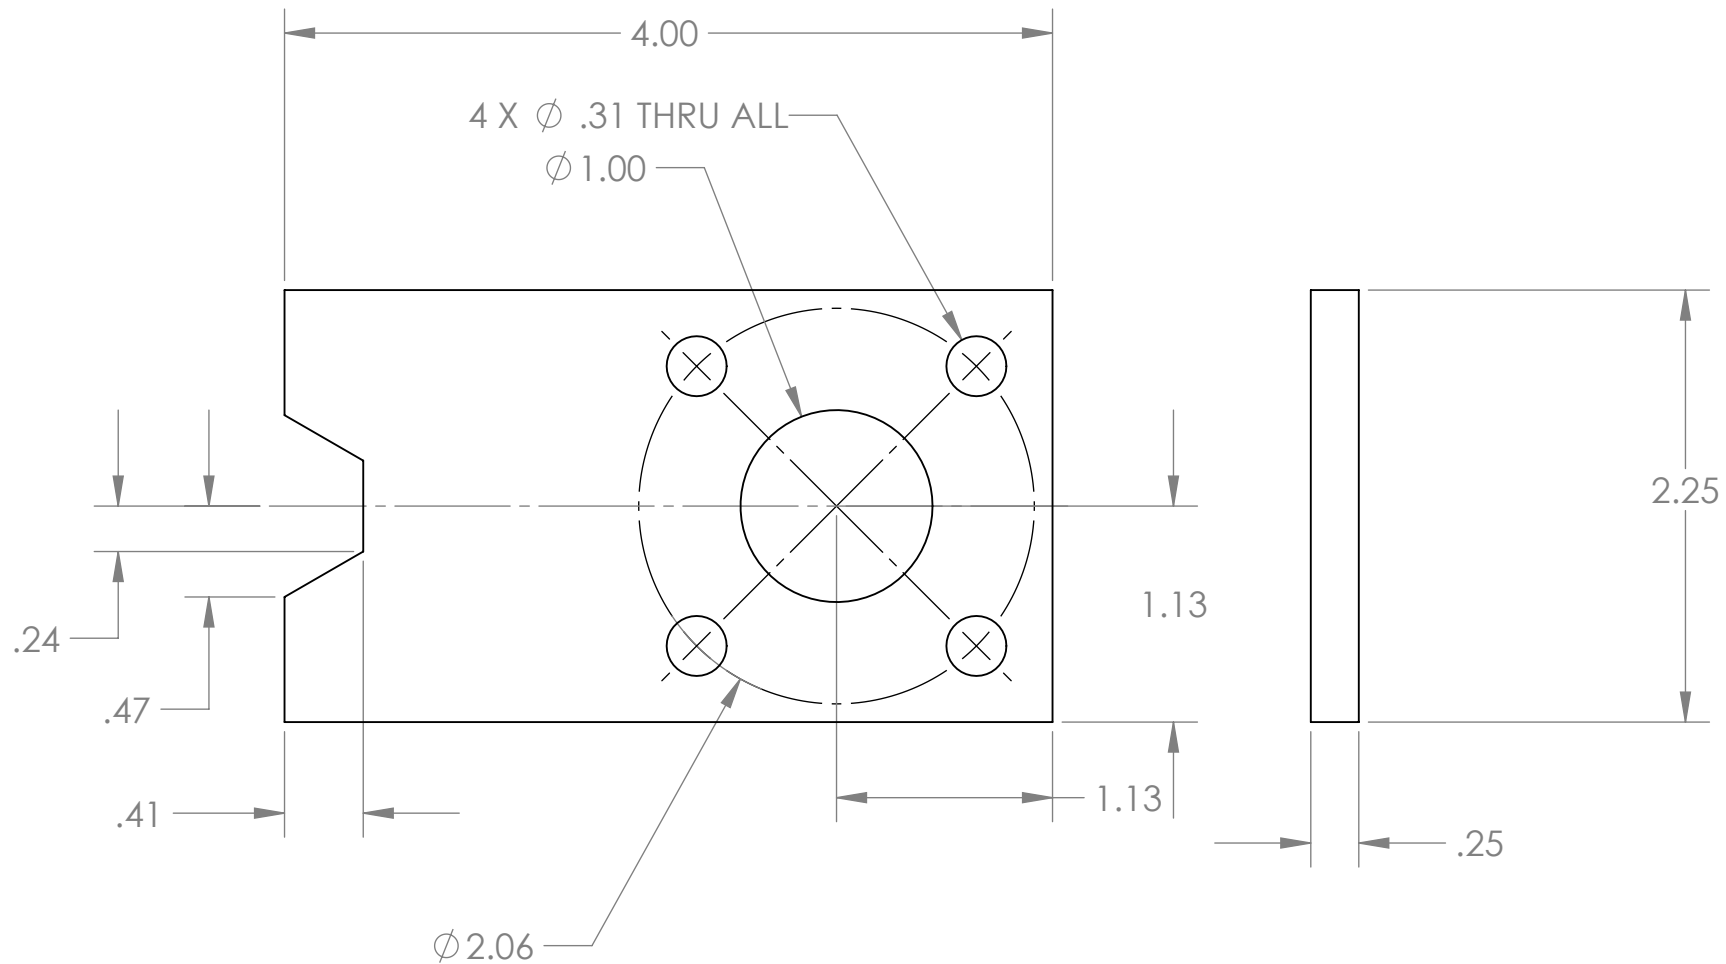

All water jet ok

Status:

UNLESS OTHERWISE SPECIFIED TOLERANCES ARE:				APPROVALS		DATE		Monterey Bay Aquarium Research Institute	
1 PLACE DIM ±1/16	2 PLACE DIM ±.02	3 PLACE DIM ±.005	ANGLES ±1°	DRAWN	10/10/2011				
1. DIMENSIONS ARE IN INCHES 2. DIMENSION LIMITS HELD AFTER PLATING. 3. REMOVE BURRS AND SHARP EDGES .015 MAX. 4. MACHINED FILLET RADII .0150-.030. 5. MACHINED DIAMETERS ON A COMMON CENTERLINE CONCENTRIC WITHIN .005 6. PERPENDICULARITY & PARALLELISM OF MACHINED SURFACES .002 PER INCH, MAX .012 INCHES FOR SINGLE SURFACE.				CHECKED					
				ENGINEER	Francois Cazenave				
				PROJECT NO. 707976					
PROJECT				Power Buoy				Transducer Mounting Plate	
Material: Stainless Steel 316				WEIGHT lbs					
SIZE A		DWG. NO.		FC-11-046				REV.	
SCALE:1:1		WEIGHT:						SHEET 1 OF 1	