
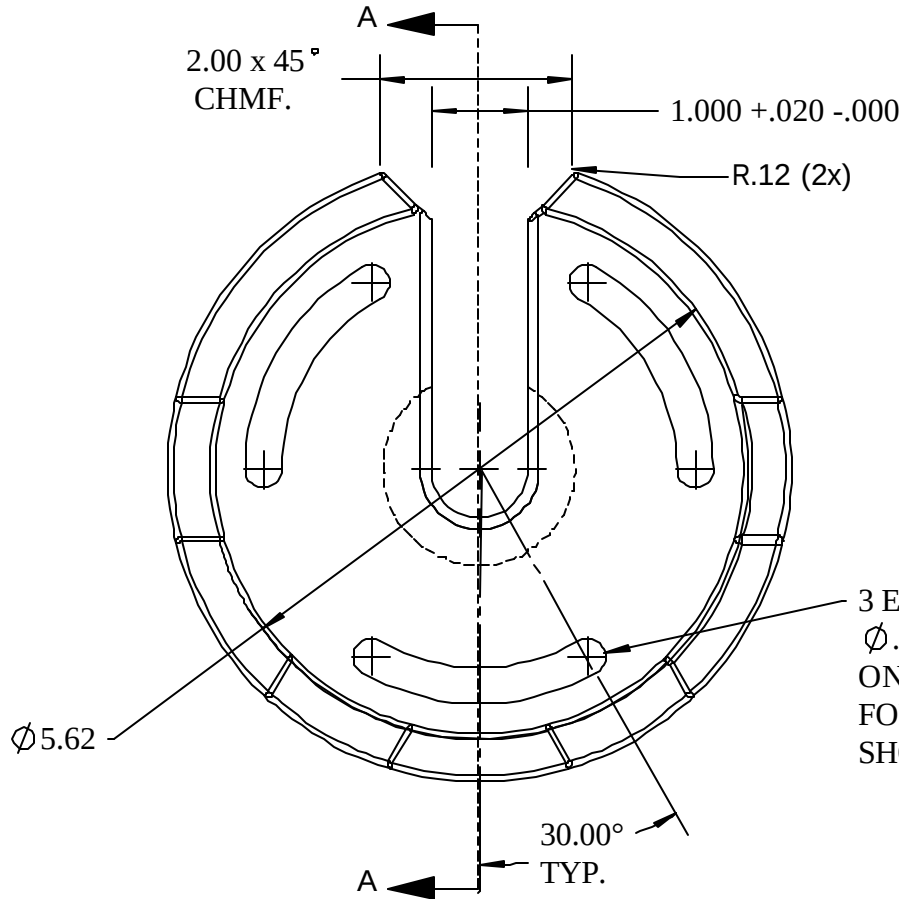
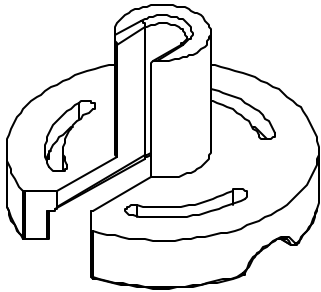



THE INFORMATION CONTAINED IN THIS DRAWING IS THE SOLE PROPERTY OF MBARI. ANY REPRODUCTION IN PART OR WHOLE WITHOUT THE WRITTEN PERMISSION OF MBARI IS PROHIBITED.

REVISIONS			
REV.	DESCRIPTION	DATE	APPROVED
	INITIAL RELEASE		

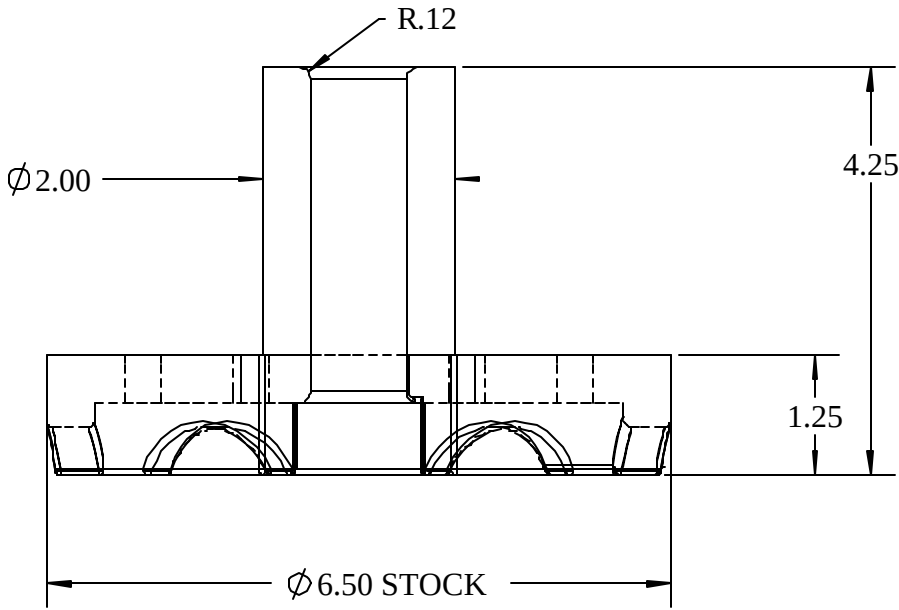

R.75 4 PL.
SPACED
APPROX AS SHOWN

3 EQ. SPACED SLOTS
Ø.375 +.005 -.000 WIDE
ON Ø4.500 B.C.
FOR 3/8 DIA. x 0.500 LONG
SHOULDER SCREWS

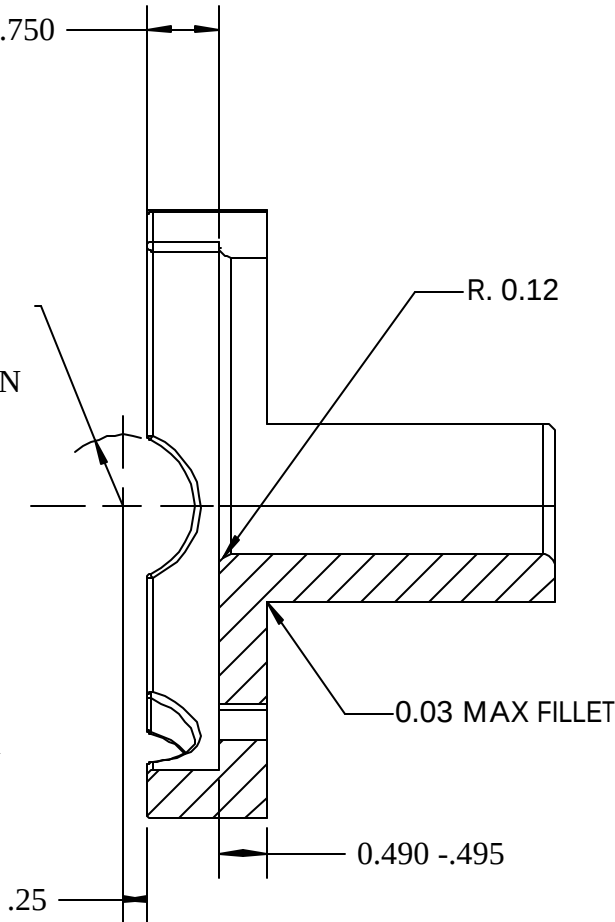

SECTION A-A

NOTE: 0.06 RADIUS ALL NON-MATING EDGES & CORNERS.
UNLESS OTHERWISE NOTED.

-02	1		SLEEVE, ROTATING.	DELFIN, X DIA.
ITEM NO.	QTY	PART NO.	DESCRIPTION	MATERIAL SPECIFICATION
BILL OF MATERIALS				
UNLESS OTHERWISE SPECIFIED TOLERANCES ARE:			APPROVALS	DATE
1 PLACE DIM #1/16	2 PLACE DIM #.02	3 PLACE DIM #.005	ANGLES #°	
1. DIMENSIONS ARE IN INCHES			DRAWN	10-05-99
2. DIMENSION LIMITS HELD AFTER PLATING.			H. LUNDIN	
3. REMOVE BURRS AND SHARP EDGES .015 MAX.			ENGINEER	
4. MACHINED FILLET RADII .0150-.030.			M. BROWN	10-99
5. MACHINED DIAMETERS ON A COMMON CENTERLINE CONCENTRIC WITHIN .005			CHECKED	
6. PERPENDICULARITY & PARALLELISM OF MACHINED SURFACES .002 PER INCH MAX .012 INCHES FOR SINGLE SURFACE.			PROJECT NO.	600028
			PROJECT	VERTICAL PROFILER (M.V.P.)
			WEIGHT	
			SCALE	NONE
			DWG. NO.	SK-HL100-02
			REV.	
			SHEET	1 OF 1