


THE INFORMATION CONTAINED IN THIS DRAWING IS THE SOLE PROPERTY OF MBARI ANY REPRODUCTION IN PART OR WHOLE WITHOUT THE WRITTEN PERMISSION OF MBARI IS PROHIBITED.

REVISIONS			
REV.	DESCRIPTION	DATE	APPROVED
	INITIAL RELEASE	8/12/98	
A	3X 6-32 TAP WAS Ø .149 THRU		

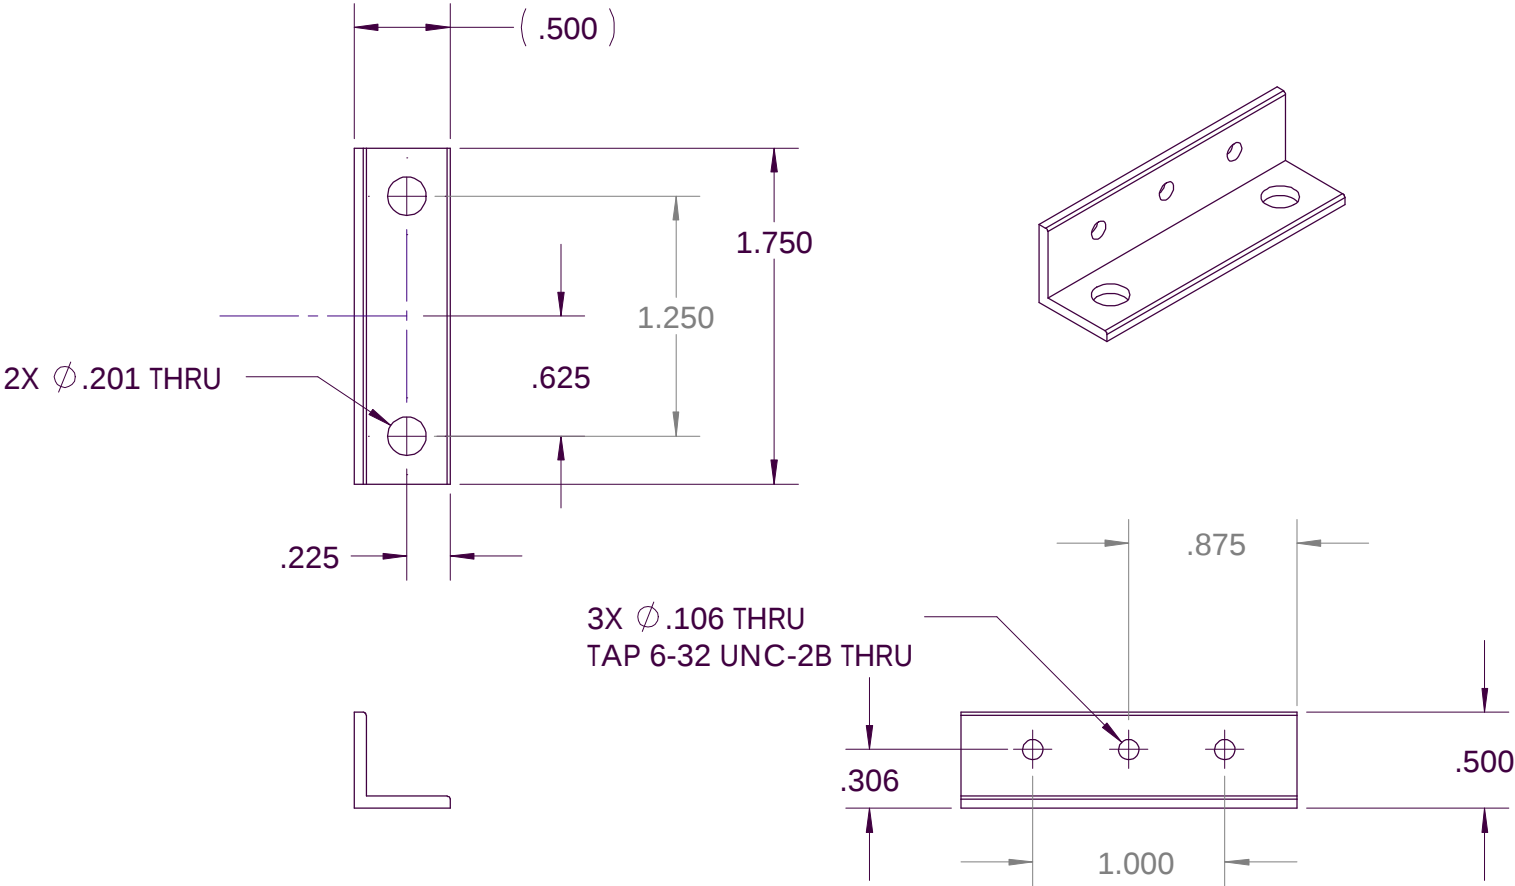

1	2			ANGLE		AL: 6061 1/2 X 1/2 X 1/8"THK							
ITEM NO.	QTY	PART NO.		DESCRIPTION				MATERIAL SPECIFICATION					
BILL OF MATERIALS													
UNLESS OTHERWISE SPECIFIED TOLERANCES ARE: 1 PLACE DIM ±.1/16 2 PLACE DIM ±.02 3 PLACE DIM ±.005 ANGLES ±1° 1. DIMENSIONS ARE IN INCHES 2. DIMENSION LIMITS HELD AFTER PLATING. 3. REMOVE BURRS AND SHARP EDGES .015 MAX. 4. MACHINED FILLET RADII .0150.030. 5. MACHINED DIAMETERS ON A COMMON CENTERLINE CONCENTRIC WITHIN .005 6. PERPENDICULARITY & PARALLELISM OF MACHINED SURFACES .002 PER INCH. MAX .012 INCHES FOR SINGLE SURFACE.				APPROVALS		DATE		Monterey Bay Aquarium Research Institute 7700 Sandholdt RD. Moss Landing, CA 95039 PH: (408) 775-1700 MOUNTING ANGLE					
				DRAWN		M.BROWN 4/31/98							
CHECKED		J.ERICKSON 8/12/98											
ENGINEER		M.BROWN 4/31/98											
PROJECT NO.		9809T1											
DO NOT SCALE DRAWING				PROJECT		METSYS		SIZE B		DWG. NO. 100143DWG		REV. A	
				SCALE 1:1		CAD FILE: BARNACLE\ARCHIVE				SHEET 1 OF 1			