


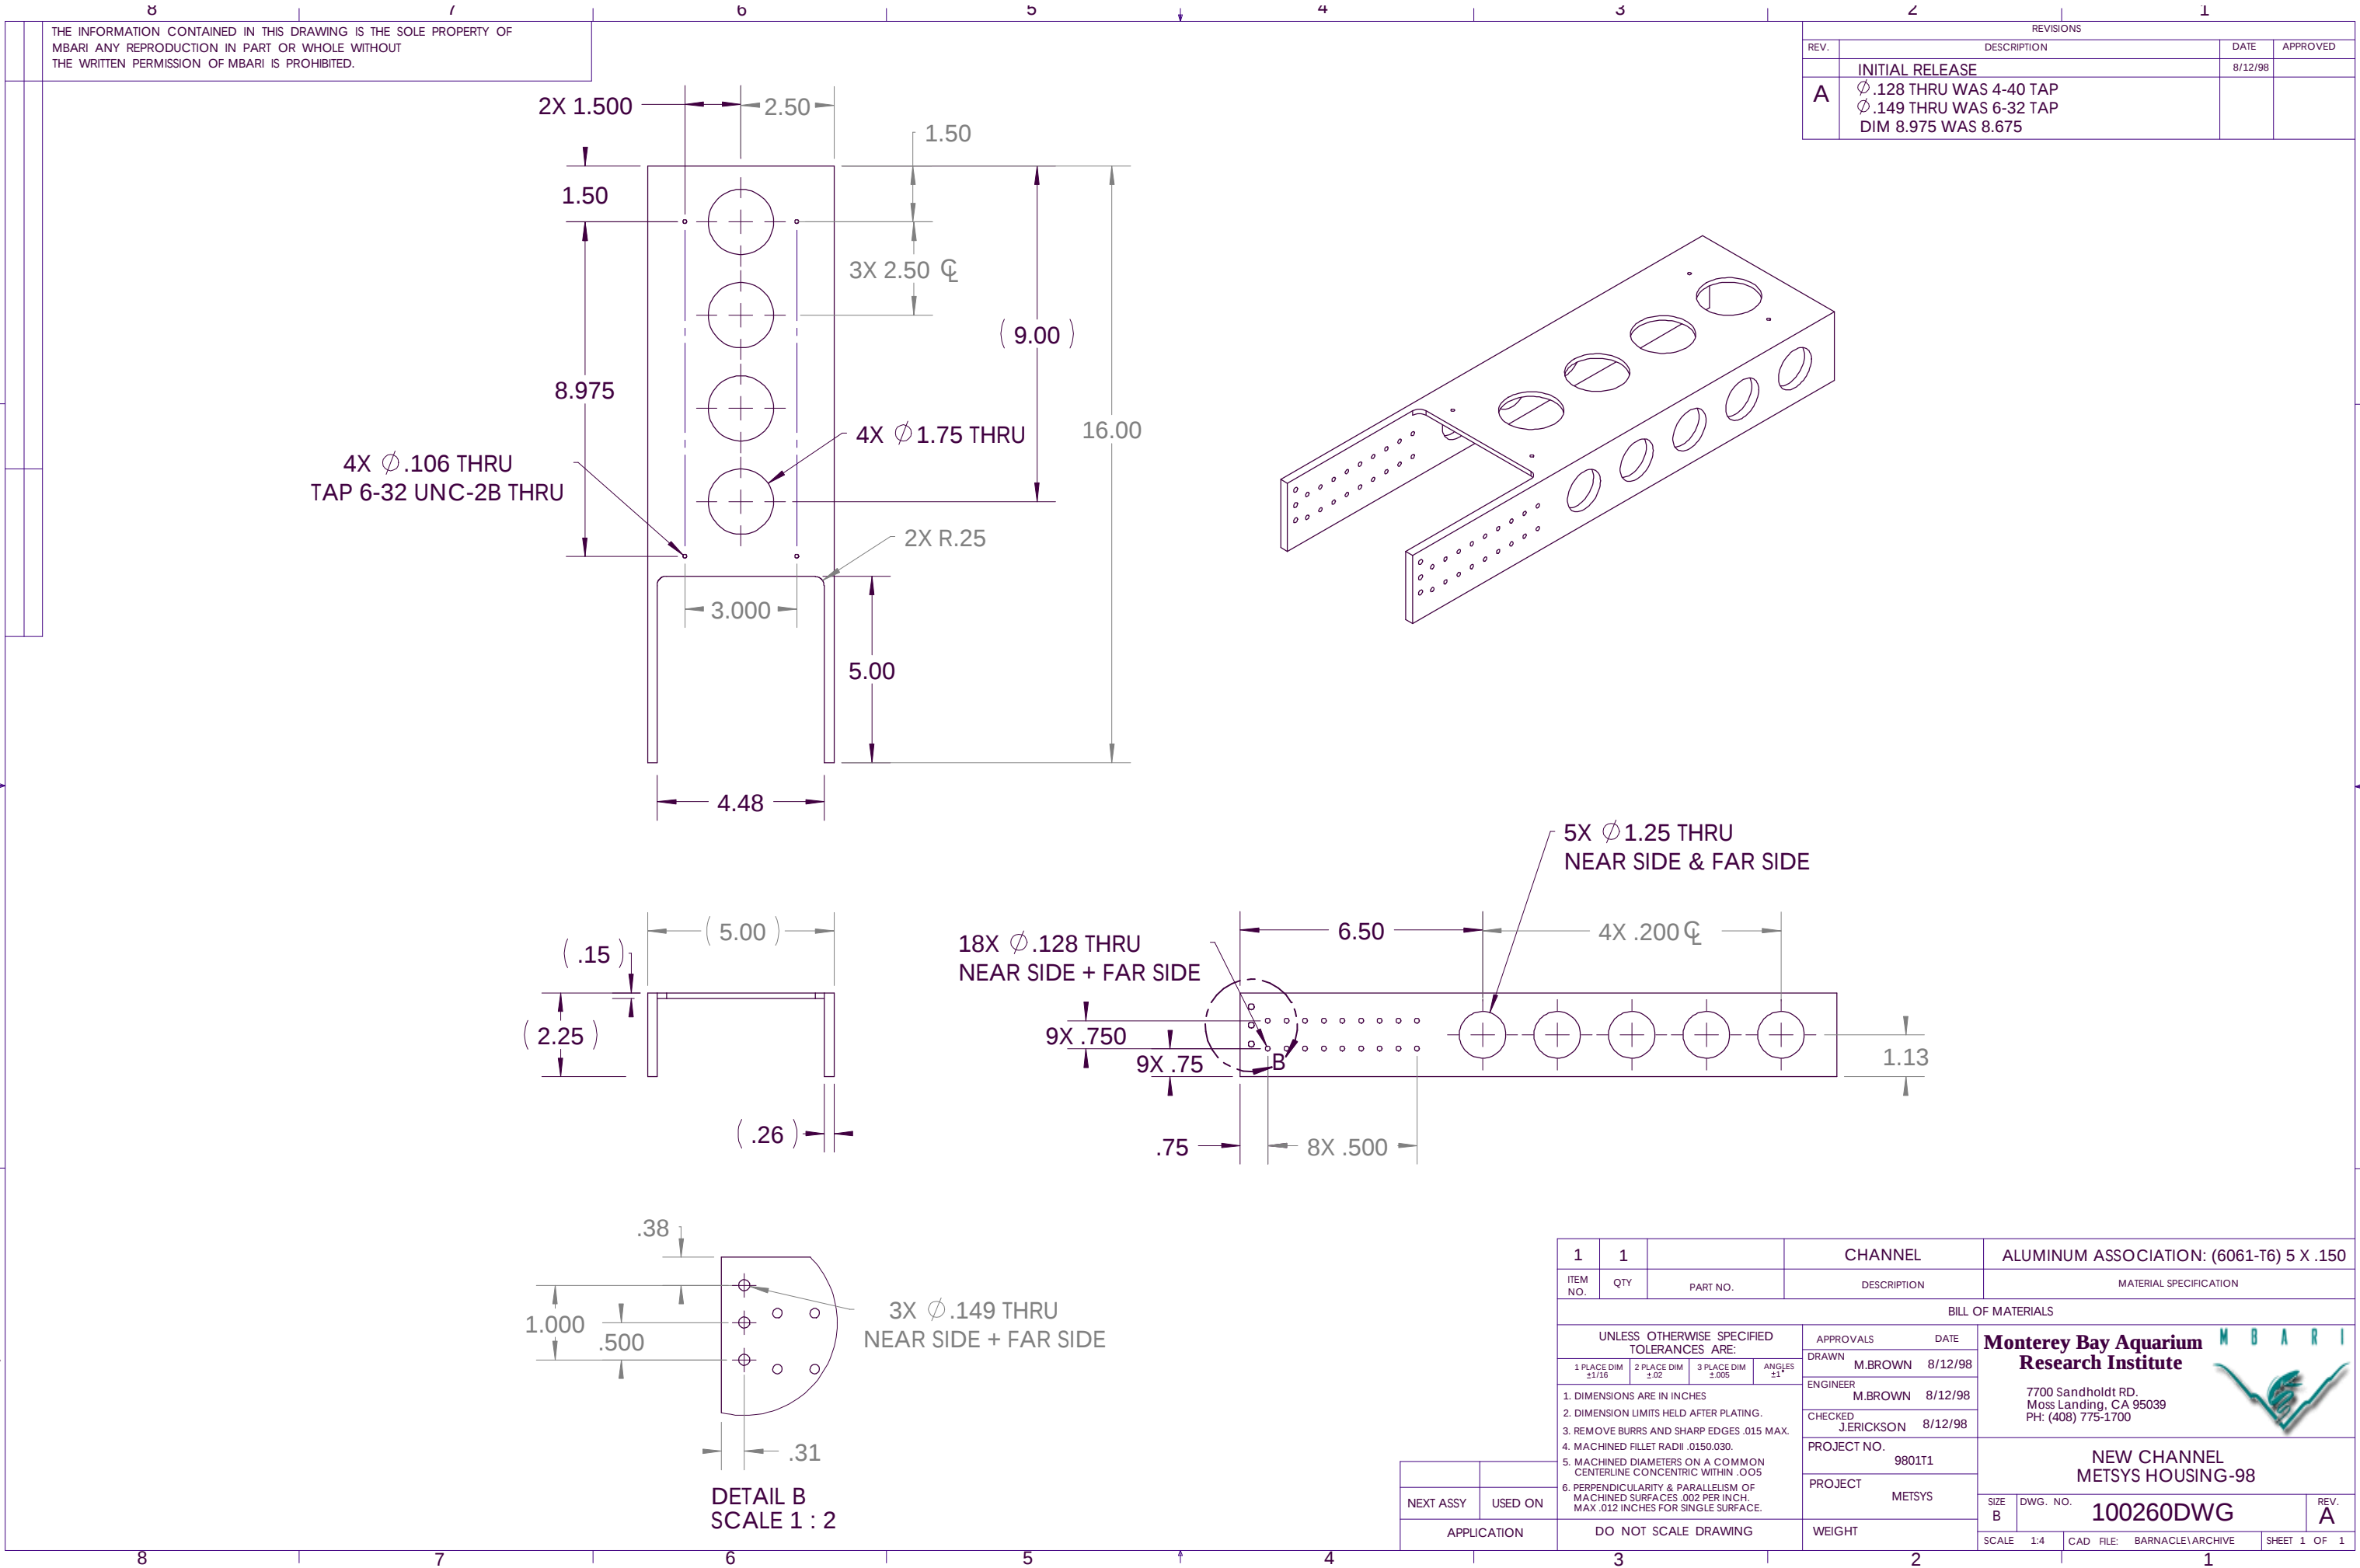

THE INFORMATION CONTAINED IN THIS DRAWING IS THE SOLE PROPERTY OF MBARI ANY REPRODUCTION IN PART OR WHOLE WITHOUT THE WRITTEN PERMISSION OF MBARI IS PROHIBITED.

REVISIONS			
REV.	DESCRIPTION	DATE	APPROVED
	INITIAL RELEASE	8/12/98	
A	Ø .128 THRU WAS 4-40 TAP Ø .149 THRU WAS 6-32 TAP DIM 8.975 WAS 8.675		

1		1		CHANNEL		ALUMINUM ASSOCIATION: (6061-T6) 5 X .150									
ITEM NO.		QTY	PART NO.		DESCRIPTION		MATERIAL SPECIFICATION								
UNLESS OTHERWISE SPECIFIED TOLERANCES ARE:								APPROVALS		DATE		Monterey Bay Aquarium Research Institute 7700 Sandholdt RD. Moss Landing, CA 95039 PH: (408) 775-1700 NEW CHANNEL METSYS HOUSING-98			
								DRAWN		M.BROWN					
1 PLACE DIM ±1/16		2 PLACE DIM ±.02		3 PLACE DIM ±.005		ANGLES ±1°		ENGINEER		M.BROWN 8/12/98					
1. DIMENSIONS ARE IN INCHES		2. DIMENSION LIMITS HELD AFTER PLATING.		3. REMOVE BURRS AND SHARP EDGES .015 MAX.		4. MACHINED FILLET RADII .0150-.030.		5. MACHINED DIAMETERS ON A COMMON CENTERLINE CONCENTRIC WITHIN .005		6. PERPENDICULARITY & PARALLELISM OF MACHINED SURFACES .002 PER INCH. MAX .012 INCHES FOR SINGLE SURFACE.					
DO NOT SCALE DRAWING								PROJECT NO.		9801T1		SIZE B DWG. NO. 100260DWG REV. A			
								PROJECT		METSYS					
WEIGHT								SCALE		1:4		CAD FILE: BARNACLE\ARCHIVE		SHEET 1 OF 1	

NEXT ASSY	USED ON
APPLICATION	DO NOT SCALE DRAWING

DETAIL B
SCALE 1 : 2