
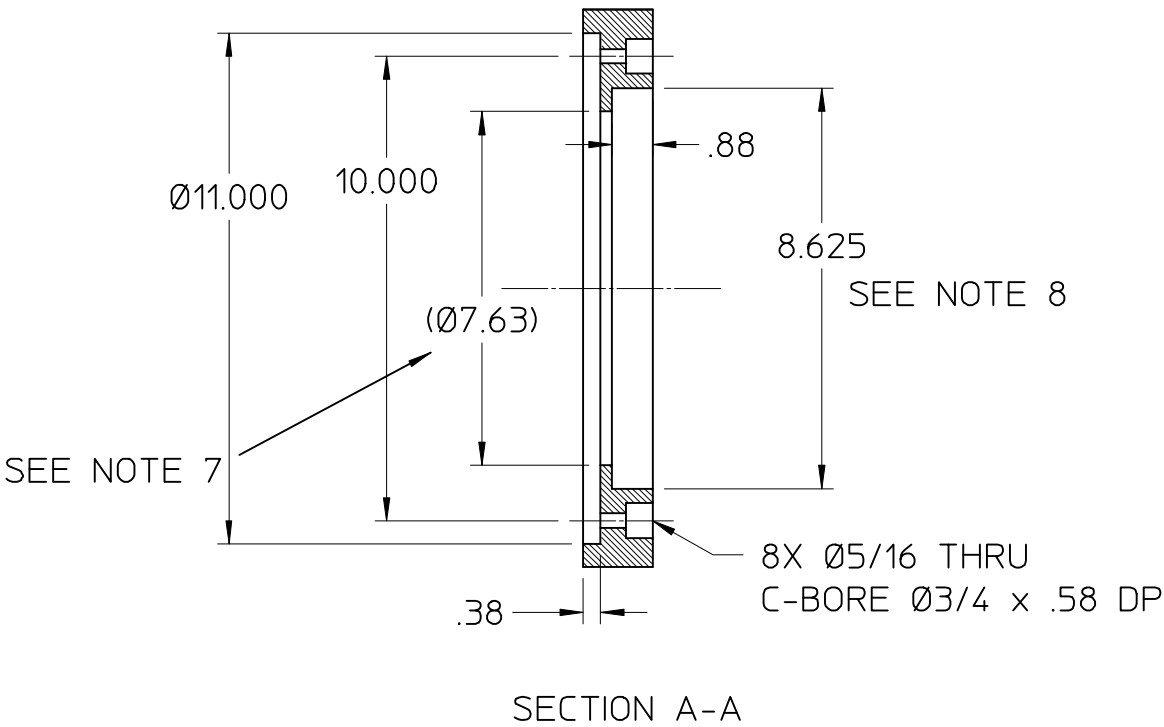


REVISIONS

ZONE	REV	DESCRIPTION	DATE	APPROVED
	A	ENDCAP FITMENT	7/22/99 JS	

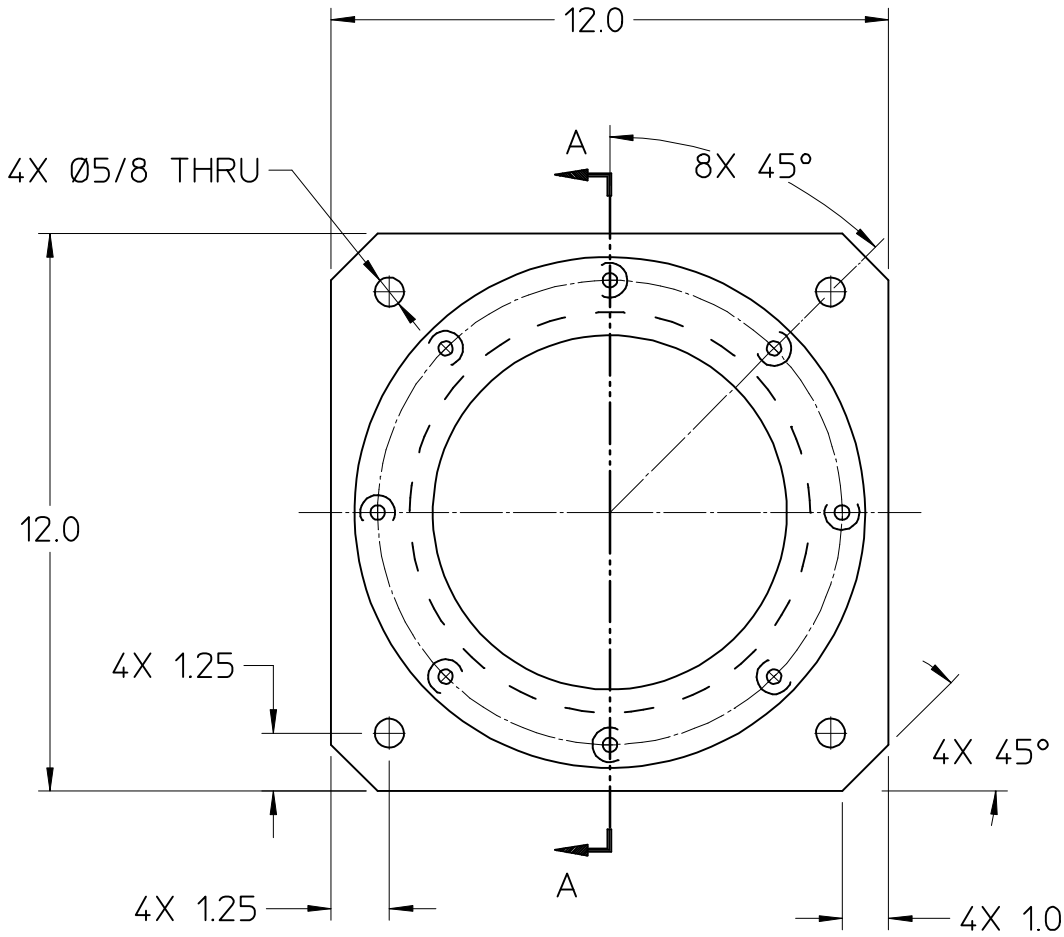

8. 8.625" GIVES GOOD FIT TO 8.610" O.D. SEE DRAWING 100040.DWG.
7. NOMINAL DIM TURN TO MATCH TUBE I.D. SEE DRAWING 100040.DWG.
NOTES: (CONT FROM TITLE BLOCK)

1 EA.	1		PLATE	PVC TYPE II: 1.5" THK (WHITE)
QUANTITY	ITEM	PART NUMBER	DESCRIPTION	SPECIFICATION
LIST OF MATERIAL				
UNLESS OTHERWISE SPECIFIED DO NOT SCALE DRAWING			DRAWN BY M.BROWN	DATE 11/19/97
1 PLACE DIM	2 PLACE DIM	3 PLACE DIM	ENGINEER	DATE
±1/16	±.02	±.005		
1. DIMENSIONS ARE IN INCHES. 2. DIMENSION LIMITS HELD AFTER PLATING. 3. REMOVE BURRS & SHARP EDGES .015 MAX. 4. MACHINED FILLET RADI .015-.030. 5. MACHINED DIAMETERS ON A COMMON CENTERLINE MUST BE CONCENTRIC WITHIN .005 T.I.R. UNMACHINED DIAMETERS CONCENTRIC WITHIN .030 T.I.R. 6. PERPENDICULARITY & PARALLELISM OF MACHINED SURFACES .002 PER INCH MAX .012 INCHES FOR SINGLE SURFACE			CHECKED	DATE
			APPROVED	DATE
			PROJECT NO	974100
			PROJECT	MOORINGS
MBARI		7700 SANDHOLET RD. MOSS LANDING, CA 95039 (408) 7751922 MONTEREY BAY AQUARIUM RESEARCH INSTITUTE		
FLANGE (OASIS CAN)				
SIZE B	DRAWING NO 100042.DWG	REV A	SCALE 1:4	FILE BARNACLE.DWG\MOORINGS\43
			SHEET 1 OF 1	