



DWG NO

SH

REV

REVISIONS



ZONE

REV

DESCRIPTION

DATE

APPROVED

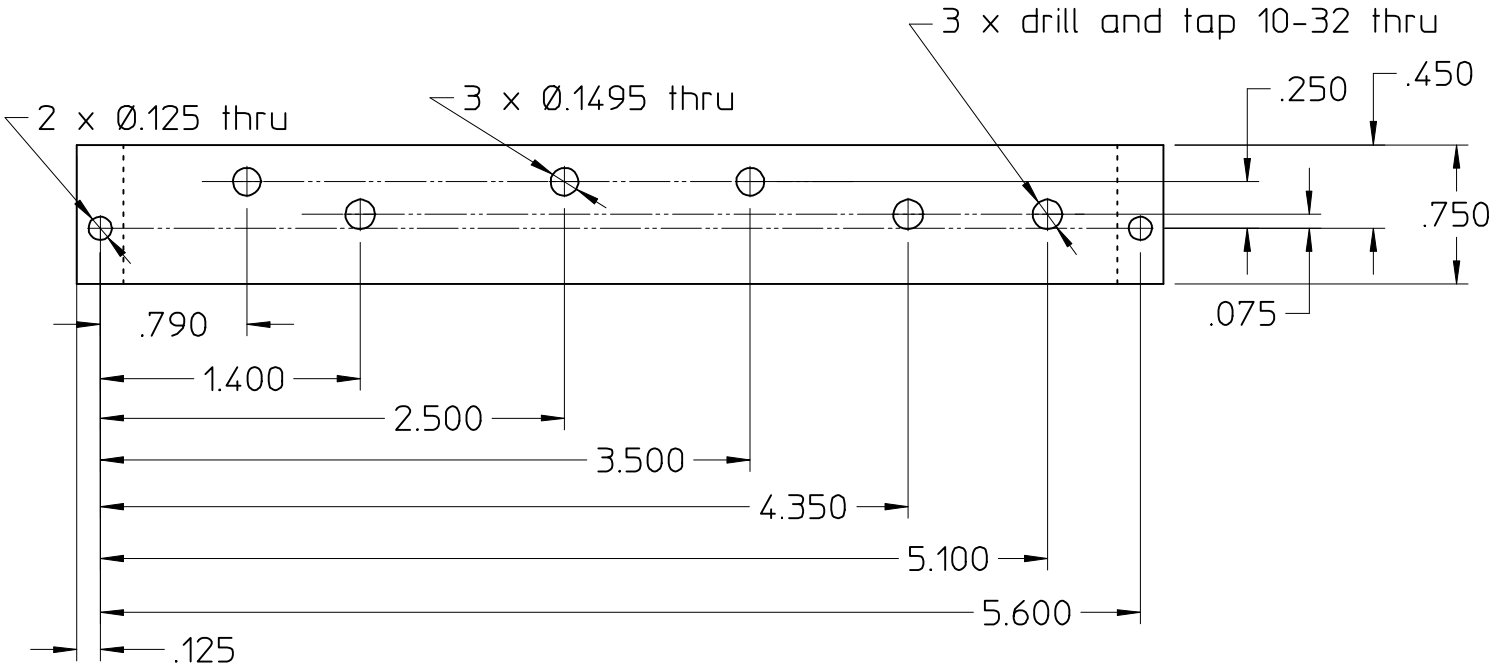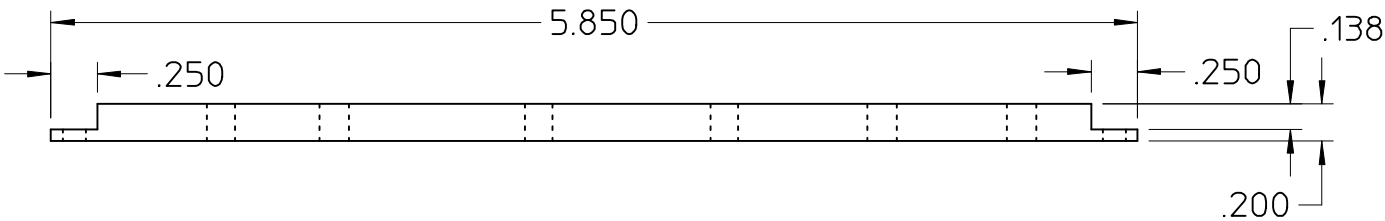

7 MIL-C-5541 CLASS III GOLD ALODINE

1	1		FLATBAR	ALUMINUM 6 x .75 x .25
QUANTITY	ITEM	PART NUMBER	DESCRIPTION	SPECIFICATION
LIST OF MATERIAL				
UNLESS OTHERWISE SPECIFIED DO NOT SCALE DRAWING			DRAWN BY BUZZ SCOTT	DATE 10/01/98
1 PLACE DIM	2 PLACE DIM	3 PLACE DIM	ENGINEER	DATE
± 1/16	± .02	± .005		
1. DIMENSIONS ARE IN INCHES. 2. DIMENSION LIMITS HELD AFTER PLATING. 3. REMOVE BURRS & SHARP EDGES .015 MAX. 4. MACHINED FILLET RADII .015-.030. 5. MACHINED DIAMETERS ON A COMMON CENTERLINE MUST BE CONCENTRIC WITHIN .005 T.I.R. UNMACHINED DIAMETERS CONCENTRIC WITHIN .030 T.I.R. 6. PERPENDICULARITY & PARALLELISM OF MACHINED SURFACES .002 PER INCH MAX .012 INCHES FOR SINGLE SURFACE			CHECKED	DATE
			APPROVED	DATE
			PROJECT NO 9801T1	
			PROJECT MOORINGS	
MBARI		7700 SANDHOLET RD. MOSS LANDING, CA 95039 (408) 7751922 MONTEREY BAY AQUARIUM RESEARCH INSTITUTE		
		HEAT SINK OASIS CAN		
SIZE B	DRAWING NO 100319DWG		REV	
SCALE 1:1	FILE	X/XXX/XXX/XXX		SHEET 1 of 1