

DWG NO

SH

REV

REVISIONS


ZONE

REV

DESCRIPTION

DATE

APPROVED

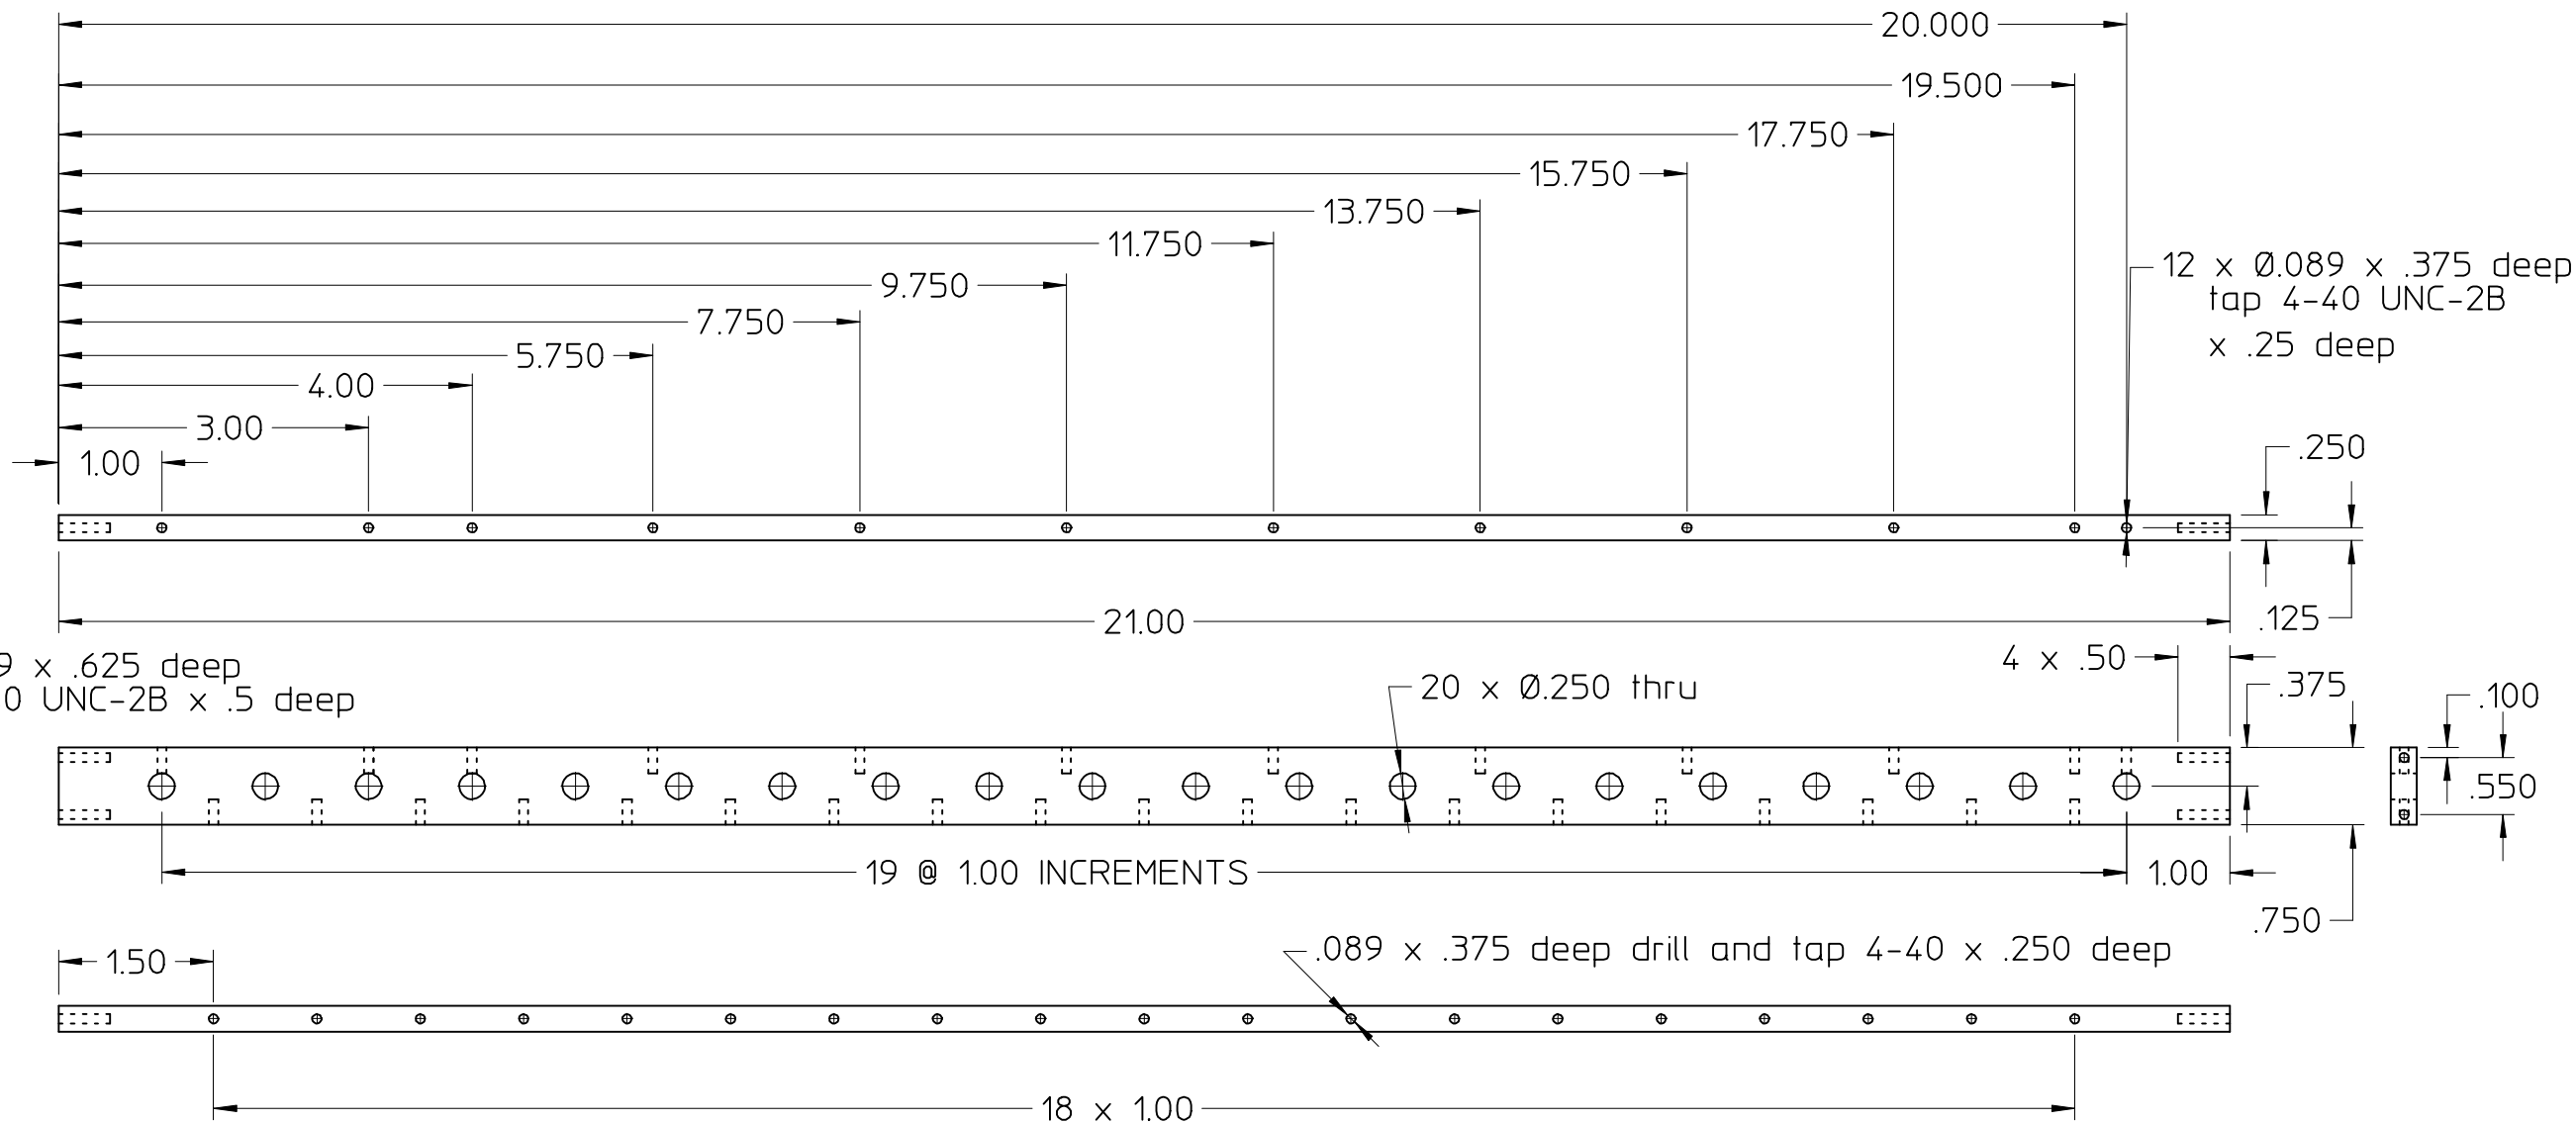

2	1		FLATBAR	ALUMINUM 21 x 75 x 25
QUANTITY	ITEM	PART NUMBER	DESCRIPTION	SPECIFICATION
LIST OF MATERIAL				
UNLESS OTHERWISE SPECIFIED DO NOT SCALE DRAWING			DRAWN BY BUZZ SCOTT 10/02/98	DATE 10/02/98
1 PLACE DIM	2 PLACE DIM	3 PLACE DIM	ENGINEER	DATE
± 1/16	± .02	± .005		
1. DIMENSIONS ARE IN INCHES. 2. DIMENSION LIMITS HELD AFTER PLATING. 3. REMOVE BURRS & SHARP EDGES .015 MAX. 4. MACHINED FILLET RADI .015-.030. 5. MACHINED DIAMETERS ON A COMMON CENTERLINE MUST BE CONCENTRIC WITHIN .005 T.I.R. UNMACHINED DIAMETERS CONCENTRIC WITHIN .030 T.I.R. 6. PERPENDICULARITY & PARALLELISM OF MACHINED SURFACES .002 PER INCH MAX .012 INCHES FOR SINGLE SURFACE			CHECKED APPROVED	DATE DATE
			PROJECT NO 9801T1	
			PROJECT MOORINGS	
7 MIL-C-5541 CLASS III GOLD ALODINE		MBARI 7700 SANDHOLET RD. MOSS LANDING, CA 95039 (408) 7751922 MONTEREY BAY AQUARIUM RESEARCH INSTITUTE		
		LOWER RAIL OASIS CAN		
SIZE B	DRAWING NO 100320DWG	REV		
SCALE NTS	FILE	X/XXX/XXX/XXX	SHEET 1 of 1	