

DWG NO


SH

REV


REVISIONS

ZONE	REV	DESCRIPTION	DATE	APPROVED
	A	ENDCAP FITMENT	7/22/99 JS	

Ø8.625
SEE NOTE 7

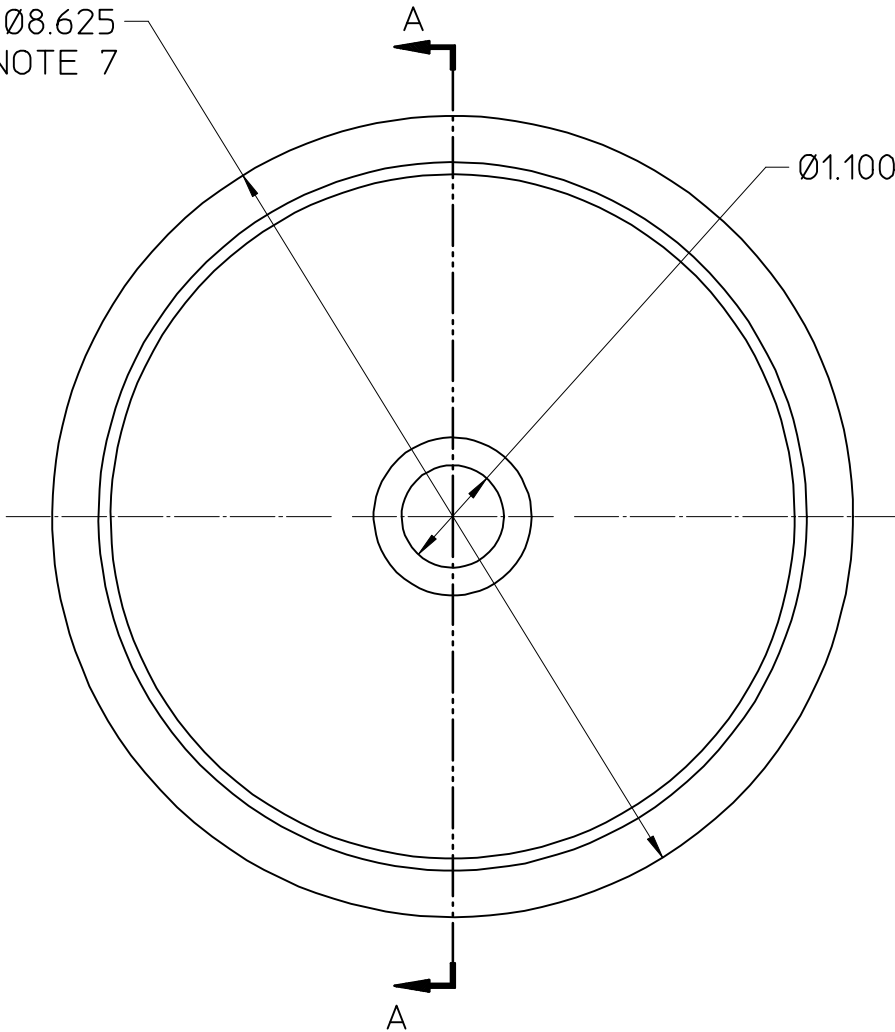

SEE NOTE 8

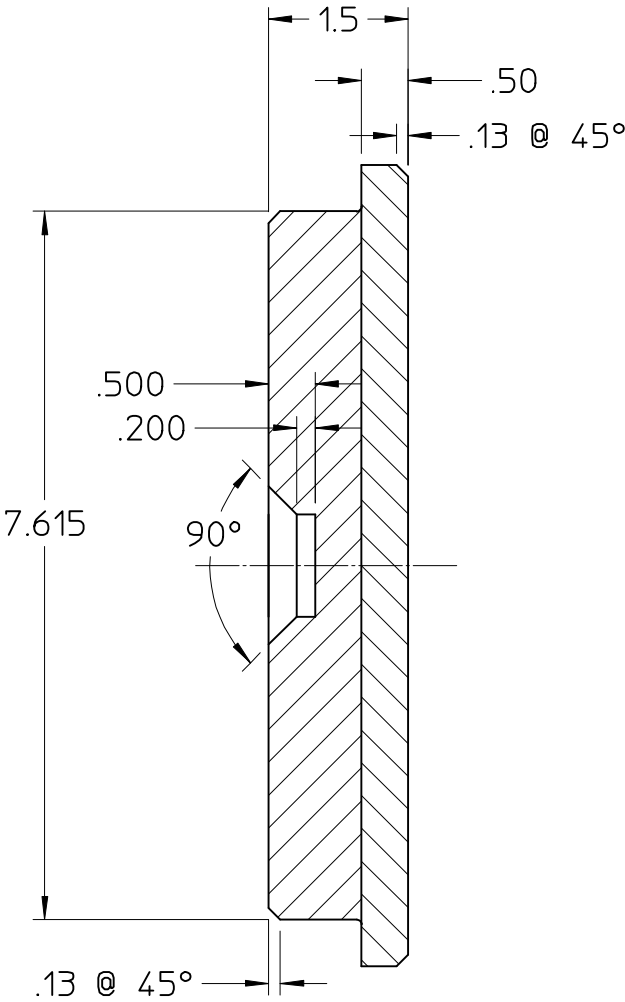

SECTION A-A

8. 7.615" GIVES GOOD FIT TO 7.630"ID SEE DRAWING 100040.DWG.
7. NOMINAL DIA. CUT TO TUBE O.D. SEE DRAWING 100040.DWG.
NOTES: (CONT. FROM TITLE BLOCK)

1 EA.	2			
1 EA.	1		PLATE	PVC TYPE II: 1.5" THK
QUANTITY	ITEM	PART NUMBER	DESCRIPTION	SPECIFICATION
LIST OF MATERIAL				
UNLESS OTHERWISE SPECIFIED DO NOT SCALE DRAWING			DRAWN BY M.BROWN	DATE 11/19/97
1 PLACE DIM. 2 PLACE DIM. 3 PLACE DIM. ANGLES			ENGINEER D WRIGHT	DATE 11/19/97
± 1/16	± .02	± .005		± 1°
1. DIMENSIONS ARE IN INCHES. 2. DIMENSION LIMITS HELD AFTER PLATING. 3. REMOVE BURRS & SHARP EDGES .015 MAX. 4. MACHINED FILLET RADI .015-.030. 5. MACHINED DIAMETERS ON A COMMON CENTERLINE MUST BE CONCENTRIC WITHIN .005 T.I.R. UNMACHINED DIAMETERS CONCENTRIC WITHIN .030 T.I.R. 6. PERPENDICULARITY & PARALLELISM OF MACHINED SURFACES .002 PER INCH MAX .012 INCHES FOR SINGLE SURFACE			CHECKED	DATE
			APPROVED	DATE
			PROJECT NO 974100	
			PROJECT MOORINGS	
			MBARI 7700 SANDHOLET RD. MOSS LANDING, CA 95039 (408) 7751922 MONTEREY BAY AQUARIUM RESEARCH INSTITUTE	
			PLUG (OASIS CAN)	
SIZE B	DRAWING NO 100041.DWG		REV A	
SCALE 1:2	FILE	BARWACLEDWG\MOORINGS\MO	SHEET 1 of 1	