

DWG NO

SH

REV

REVISIONS


ZONE

REV

DESCRIPTION

DATE

APPROVED

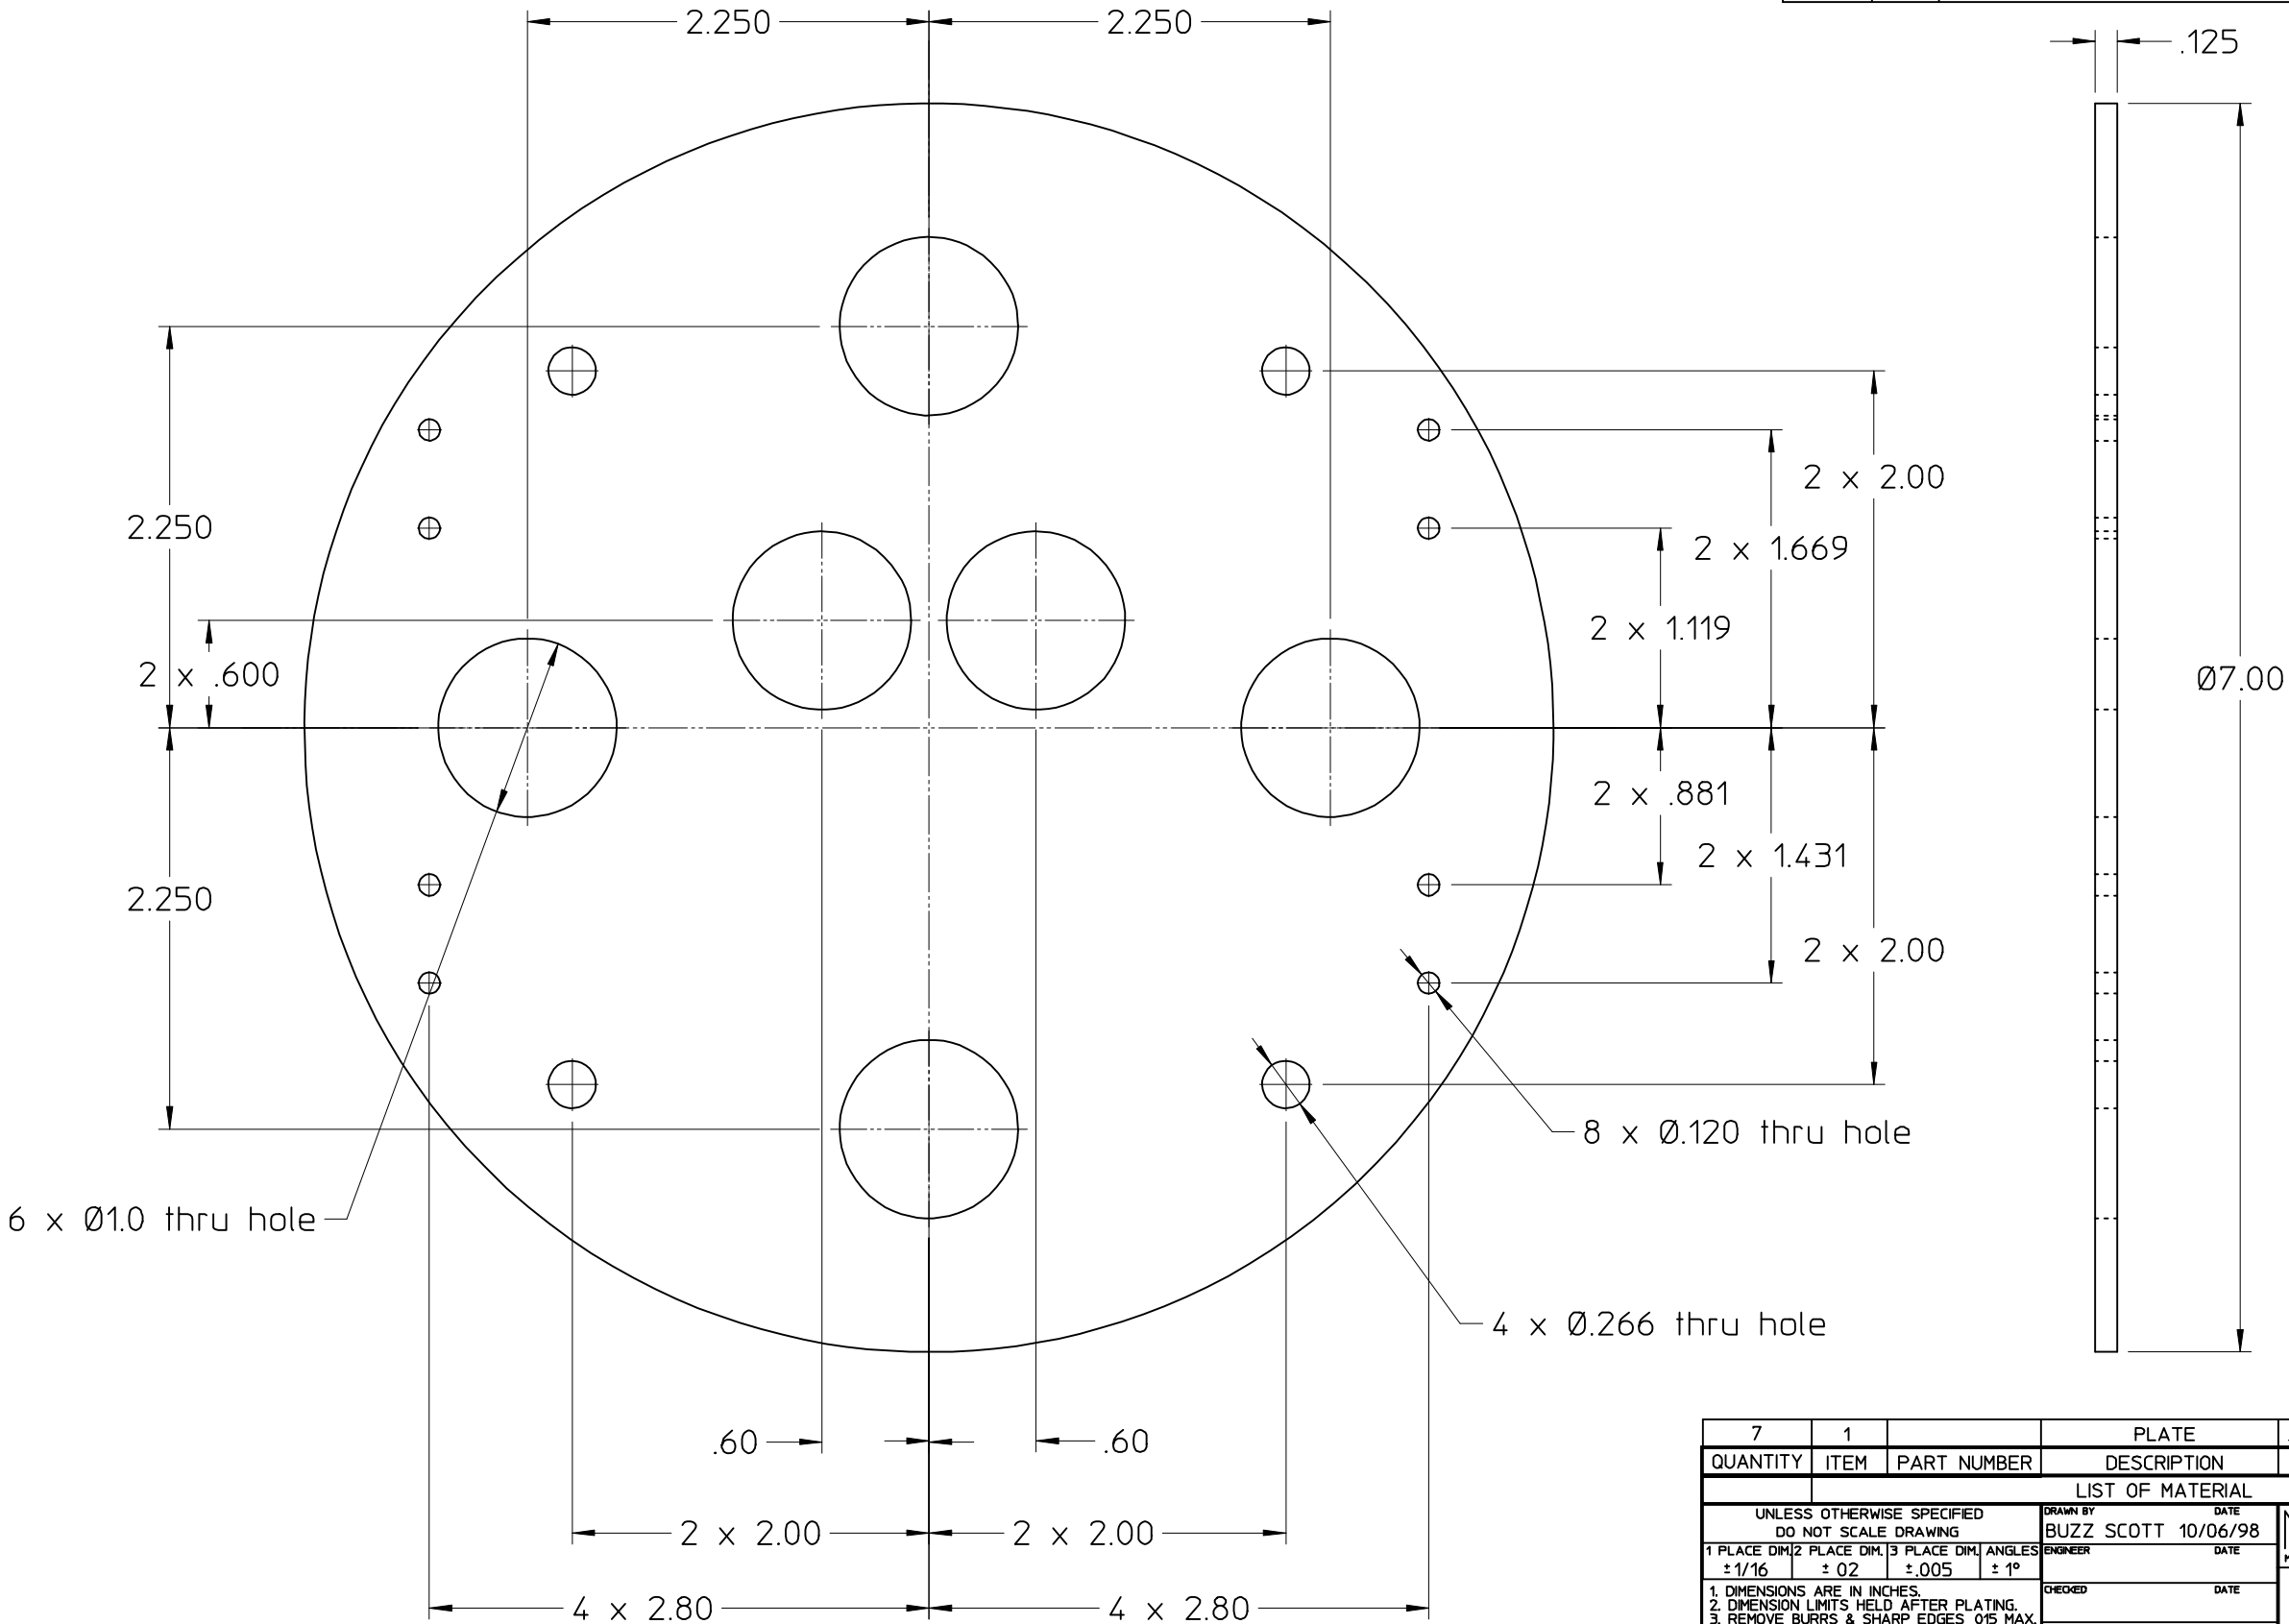

7	1		PLATE	.125 x 7 ALUMINUM
QUANTITY	ITEM	PART NUMBER	DESCRIPTION	SPECIFICATION
LIST OF MATERIAL				
UNLESS OTHERWISE SPECIFIED DO NOT SCALE DRAWING			DRAWN BY BUZZ SCOTT	DATE 10/06/98
1 PLACE DIM	2 PLACE DIM	3 PLACE DIM	ENGINEER	DATE
±1/16	±.02	±.005		
1. DIMENSIONS ARE IN INCHES. 2. DIMENSION LIMITS HELD AFTER PLATING. 3. REMOVE BURRS & SHARP EDGES .015 MAX. 4. MACHINED FILLET RADI .015-.030. 5. MACHINED DIAMETERS ON A COMMON CENTERLINE MUST BE CONCENTRIC WITHIN .005 T.I.R. UNMACHINED DIAMETERS CONCENTRIC WITHIN .030 T.I.R. 6. PERPENDICULARITY & PARALLELISM OF MACHINED SURFACES .002 PER INCH MAX .012 INCHES FOR SINGLE SURFACE			CHECKED	DATE
			APPROVED	DATE
			PROJECT NO	9801T1
			PROJECT	MOORINGS
			MBARI 7700 SANDHOLET RD. MOSS LANDING, CA 95039 (408) 7751922 MONTEREY BAY AQUARIUM RESEARCH INSTITUTE	
			TOP DISK OASIS CAN	
			SIZE	DRAWING NO
			B	100382DWG
			SCALE	1:1
			FILE	X:\000\000\000
			SHEET 1 of 1	