
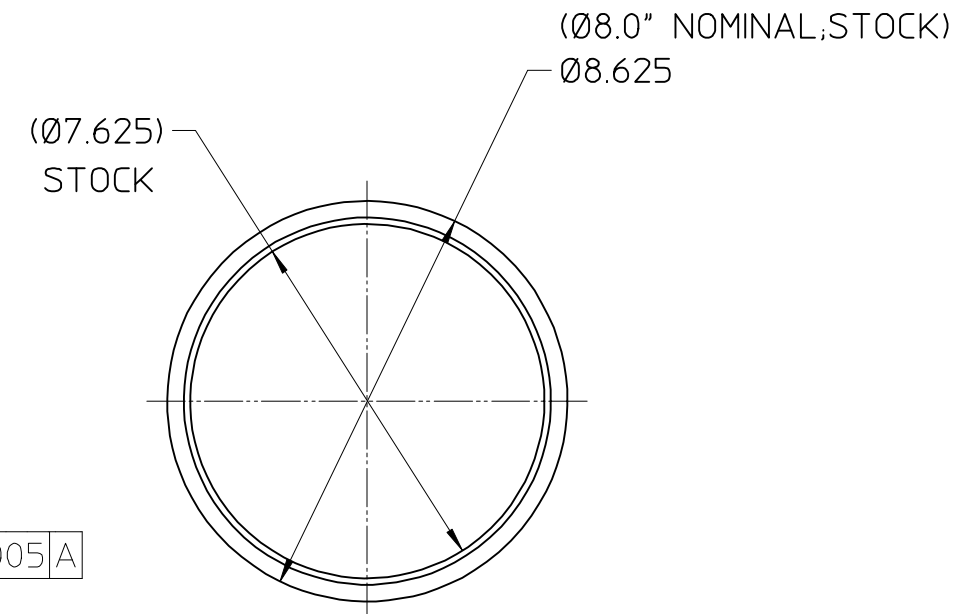


REVISIONS					
ZONE	REV	DESCRIPTION	DATE	APPROVED	
	A	ENDCAP FITMENT	7/22/99	JS	

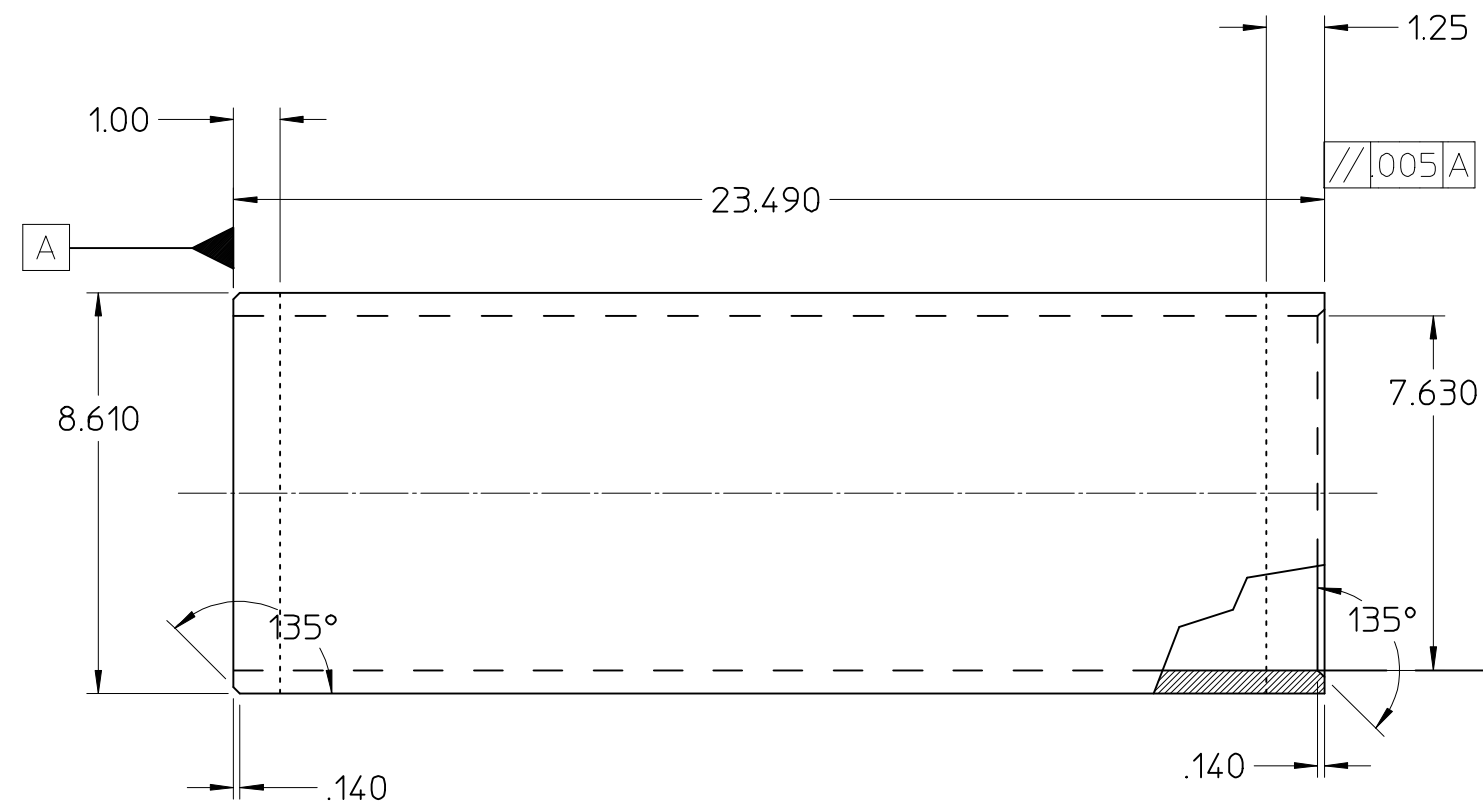

	2				
1 EA.	1			TUBE	PVC TYPE II: SCH 80-8"DIA
QUANTITY	ITEM	PART NUMBER		DESCRIPTION	SPECIFICATION
				LIST OF MATERIAL	
UNLESS OTHERWISE SPECIFIED DO NOT SCALE DRAWING			DRAWN BY DATE M.BROWN 11/19/97 ENGINEER DATE D WRIGHT 11/19/97 CHECKED DATE APPROVED DATE PROJECT NO 974100 PROJECT OASIS MOORINGS		
1 PLACE DIM 2 PLACE DIM 3 PLACE DIM ANGLES $\pm 1/16$ $\pm .02$ $\pm .005$ $\pm 1^\circ$ 1. DIMENSIONS ARE IN INCHES. 2. DIMENSION LIMITS HELD AFTER PLATING. 3. REMOVE BURRS & SHARP EDGES .015 MAX. 4. MACHINED FILLET RADII .015-.030. 5. MACHINED DIAMETERS ON A COMMON CENTERLINE MUST BE CONCENTRIC WITHIN .005 T.I.R. UNMACHINED DIAMETERS CONCENTRIC WITHIN .030 T.I.R. 6. PERPENDICULARITY & PARALLELISM OF MACHINED SURFACES .002 PER INCH MAX .012 INCHES FOR SINGLE SURFACE			7700 SANDHOLDT RD. MOSS LANDING, CA 95039 (408) 7751922  MONTEREY BAY AQUARIUM RESEARCH INSTITUTE TUBE (OASIS CAN) SIZE B DRAWING NO 100040.DWG REV A SCALE 1:4 FILE BARNACLE.DWG\MOORINGS\SVG SHEET 1 of 1		