


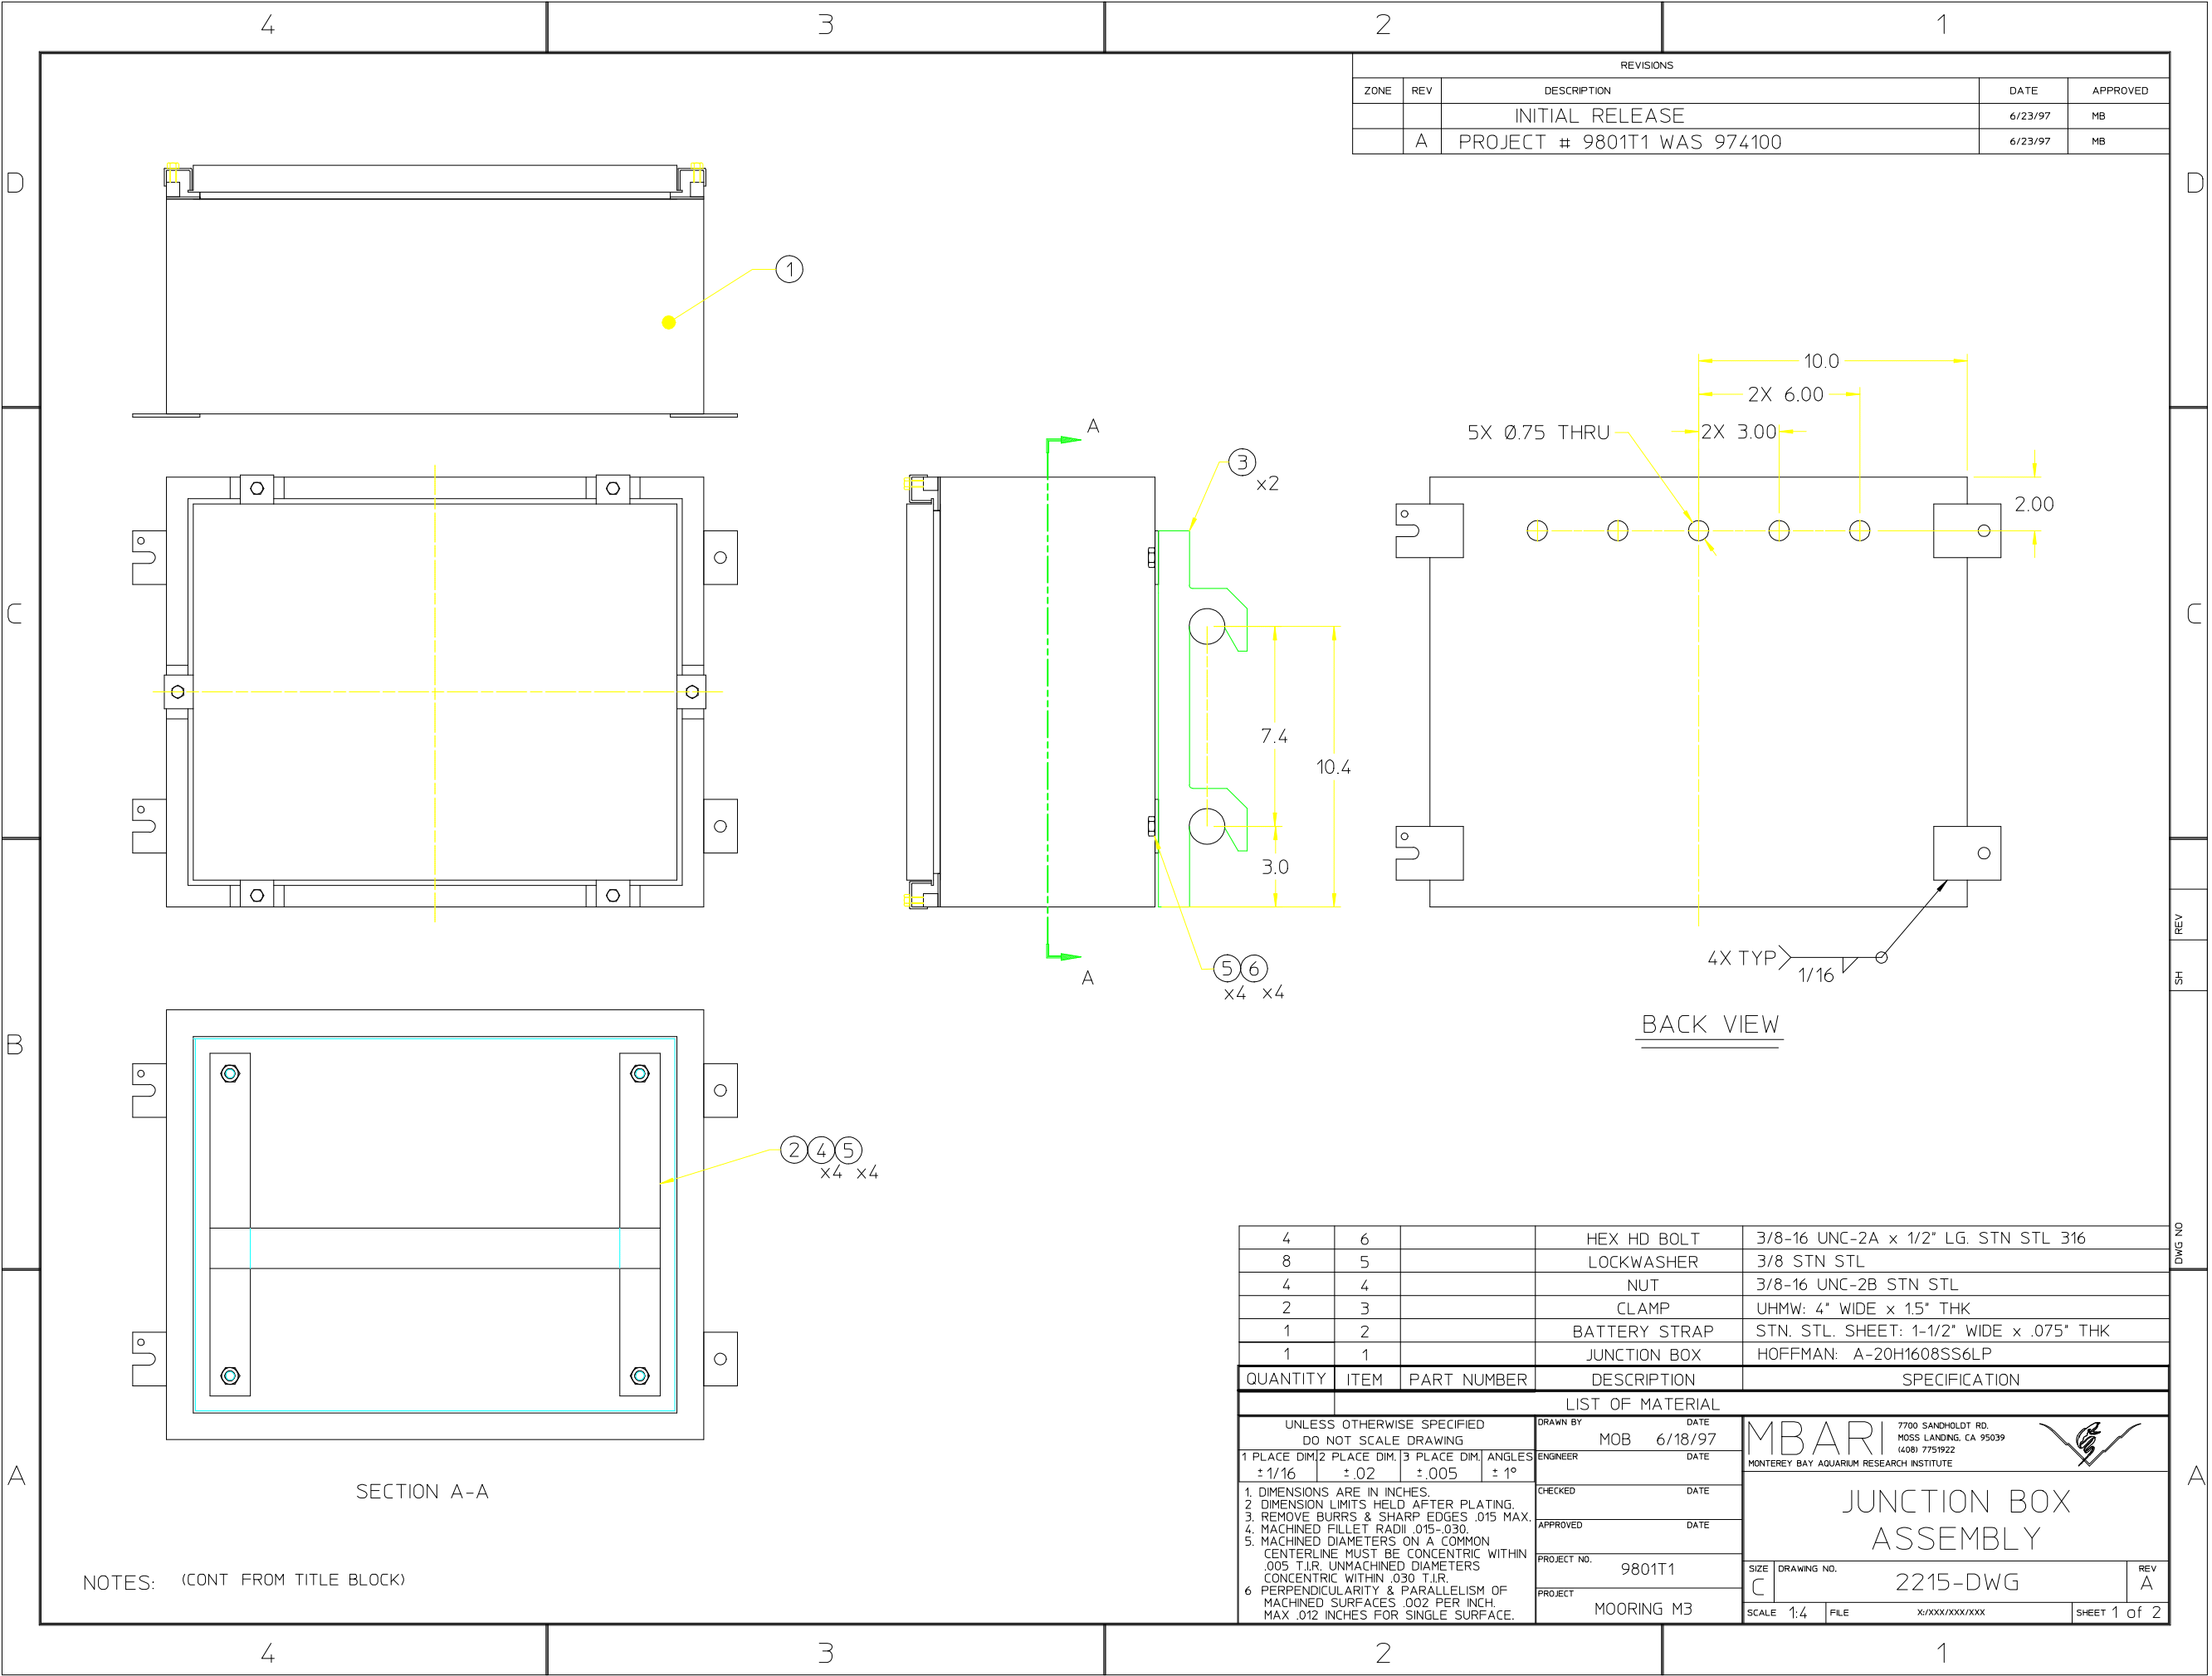

REVISIONS				
ZONE	REV	DESCRIPTION	DATE	APPROVED
		INITIAL RELEASE	6/23/97	MB
	A	PROJECT # 9801T1 WAS 974100	6/23/97	MB

4	6		HEX HD BOLT	3/8-16 UNC-2A x 1/2" LG. STN STL 316
8	5		LOCKWASHER	3/8 STN STL
4	4		NUT	3/8-16 UNC-2B STN STL
2	3		CLAMP	UHMW: 4" WIDE x 1.5" THK
1	2		BATTERY STRAP	STN. STL. SHEET: 1-1/2" WIDE x .075" THK
1	1		JUNCTION BOX	HOFFMAN: A-20H1608SS6LP
QUANTITY	ITEM	PART NUMBER	DESCRIPTION	SPECIFICATION

LIST OF MATERIAL			
UNLESS OTHERWISE SPECIFIED DO NOT SCALE DRAWING			
1 PLACE DIM	2 PLACE DIM	3 PLACE DIM	ANGLES
± 1/16	± .02	± .005	± 1°
1. DIMENSIONS ARE IN INCHES. 2. DIMENSION LIMITS HELD AFTER PLATING. 3. REMOVE BURRS & SHARP EDGES .015 MAX. 4. MACHINED FILLET RADII .015-.030. 5. MACHINED DIAMETERS ON A COMMON CENTERLINE MUST BE CONCENTRIC WITHIN .005 T.I.R. UNMACHINED DIAMETERS CONCENTRIC WITHIN .030 T.I.R. 6. PERPENDICULARITY & PARALLELISM OF MACHINED SURFACES .002 PER INCH. MAX .012 INCHES FOR SINGLE SURFACE.			
DRAWN BY ENGINEER MOB		DATE DATE 6/18/97	
CHECKED		DATE	
APPROVED		DATE	
PROJECT NO. 9801T1		PROJECT MOORING M3	
SIZE C		DRAWING NO. 2215-DWG	
SCALE 1:4		FILE X/XXX/XXX/XXX	
		SHEET 1 of 2	

MBARI

7700 SANDHOLDT RD.
MOSS LANDING, CA 95039
(408) 7751922

JUNCTION BOX
ASSEMBLY

SIZE
C

DRAWING NO.
2215-DWG

REV
A

NOTES: (CONT FROM TITLE BLOCK)