
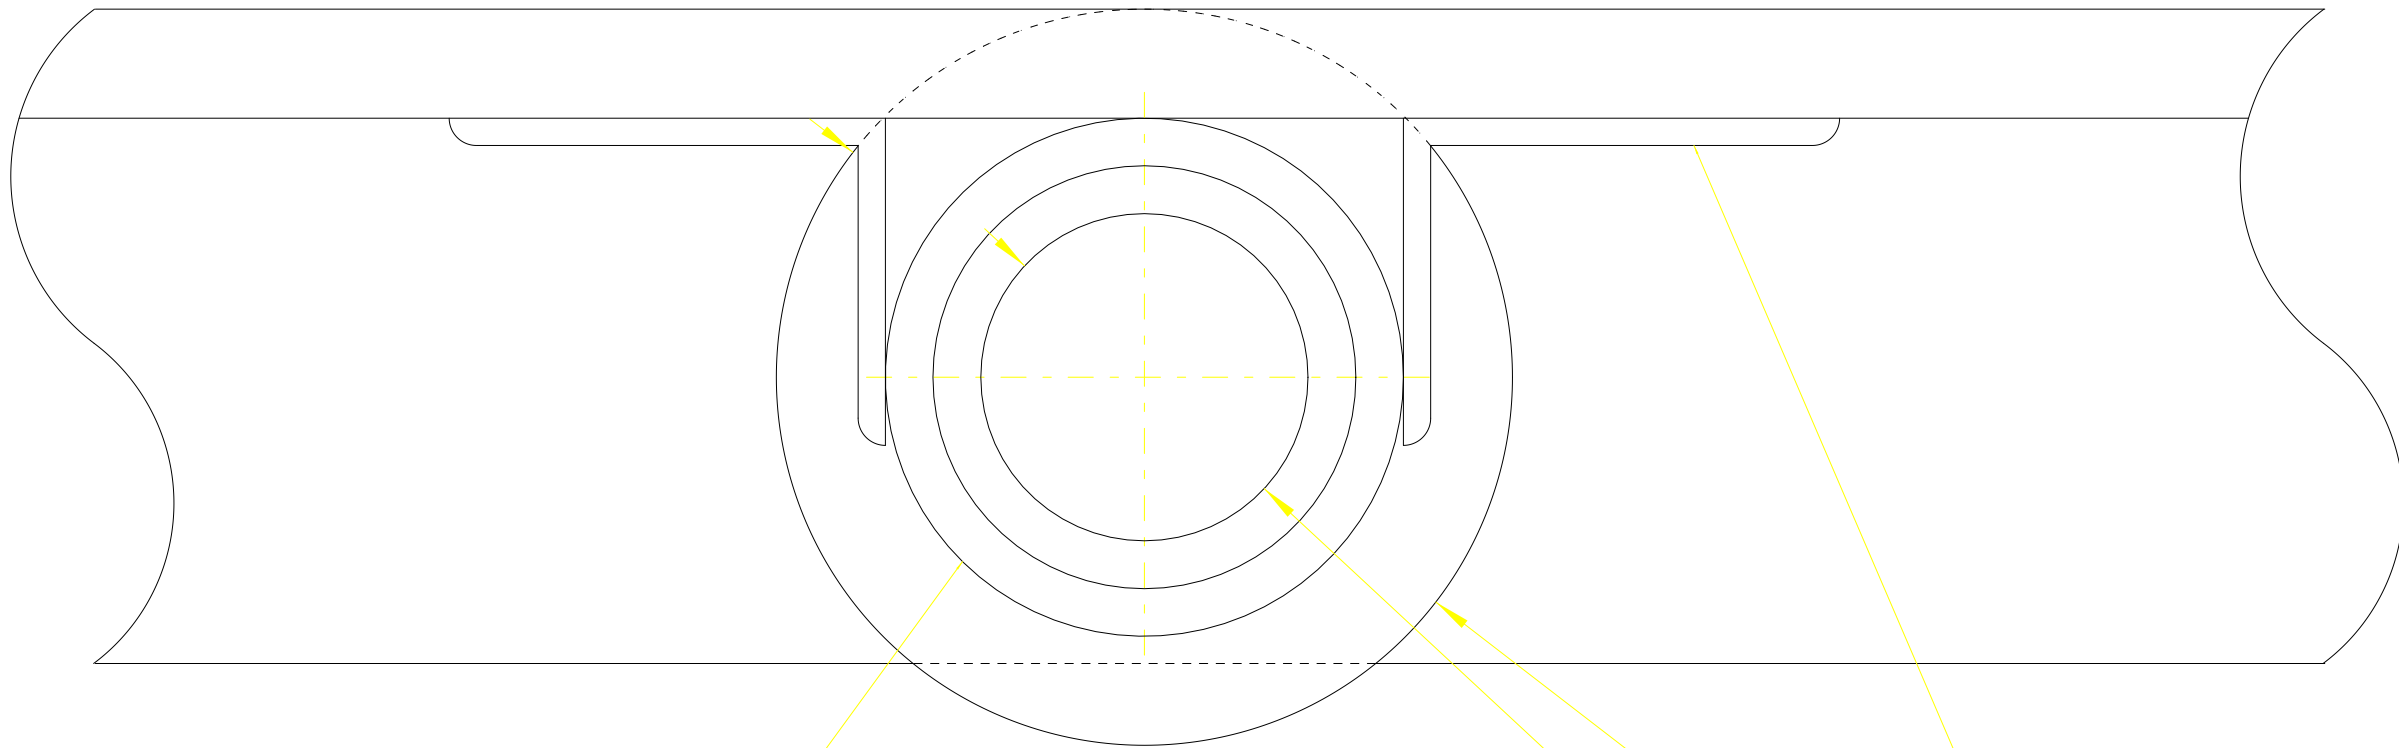


REVISIONS		DWG NO	SH	REV	1
ZONE	REV	DESCRIPTION	DATE	INITIAL	
	-	INITIAL RELEASE	12/08/98	J.E.	

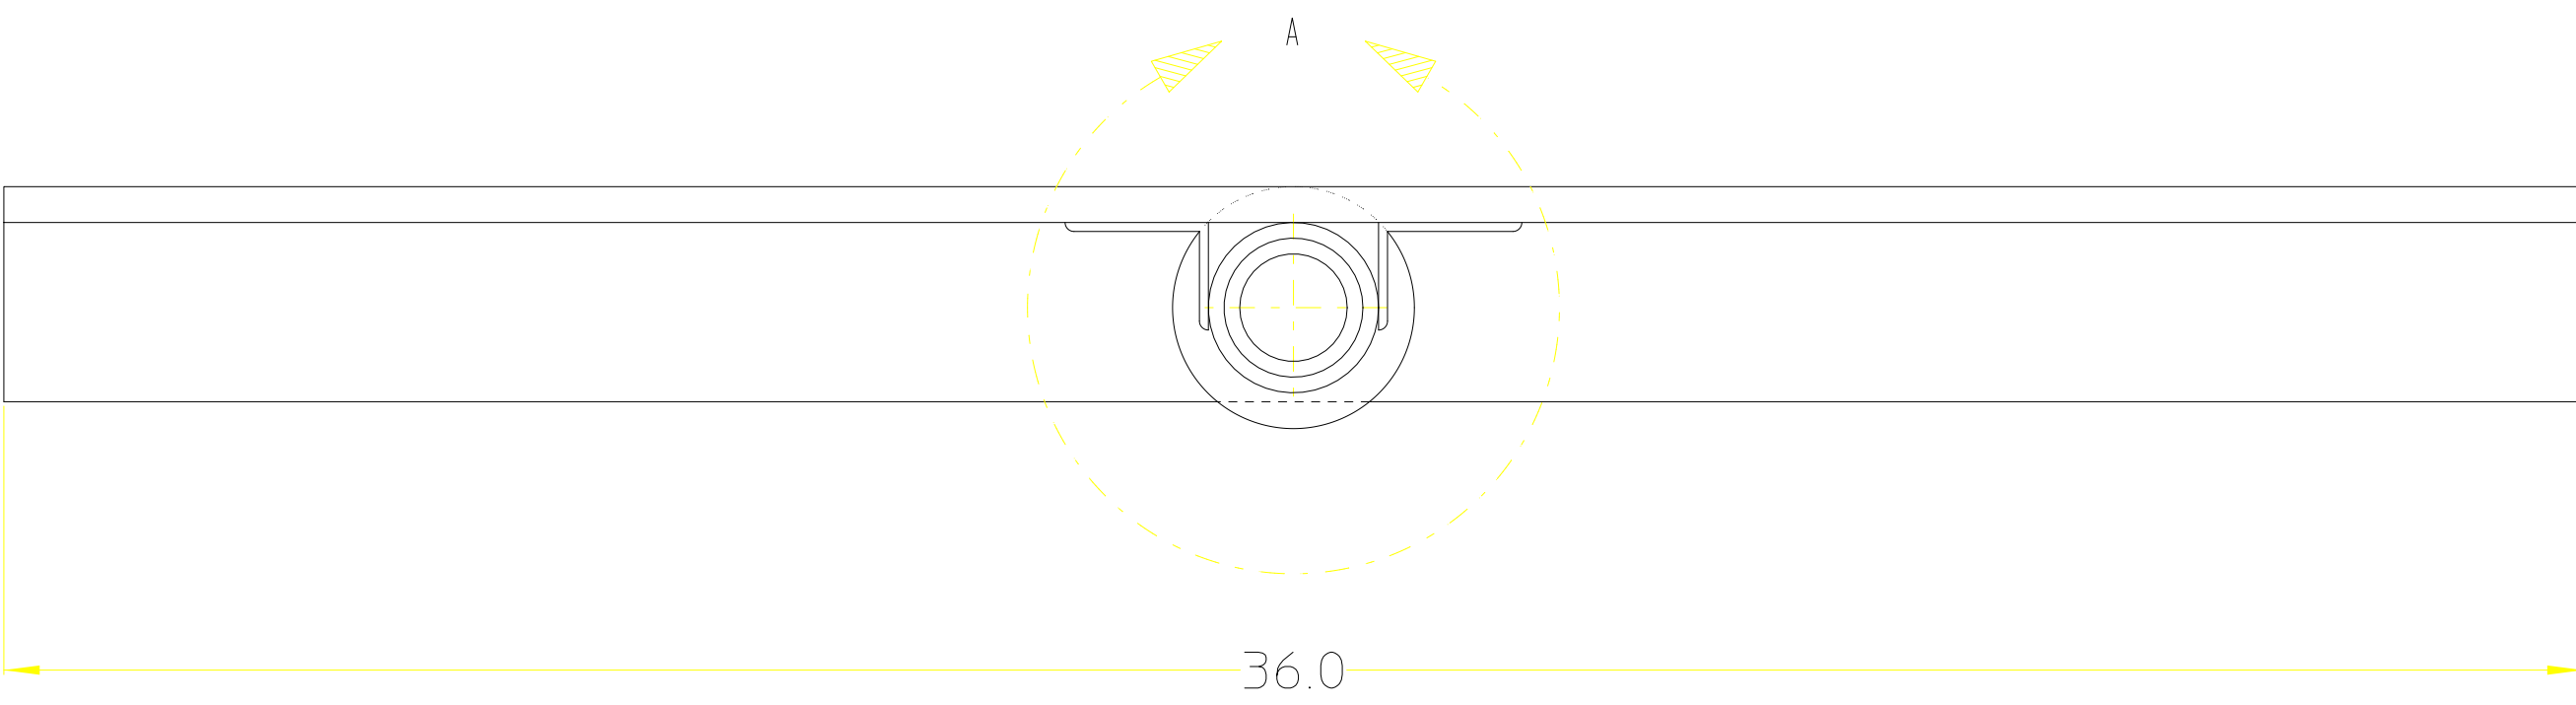

1 2in NOM. SCHD80 PIPE



4X 2 x 15 x .125 ALUM. ANGLE 4

3.375

1500

DETAIL A

SCALE 3:1

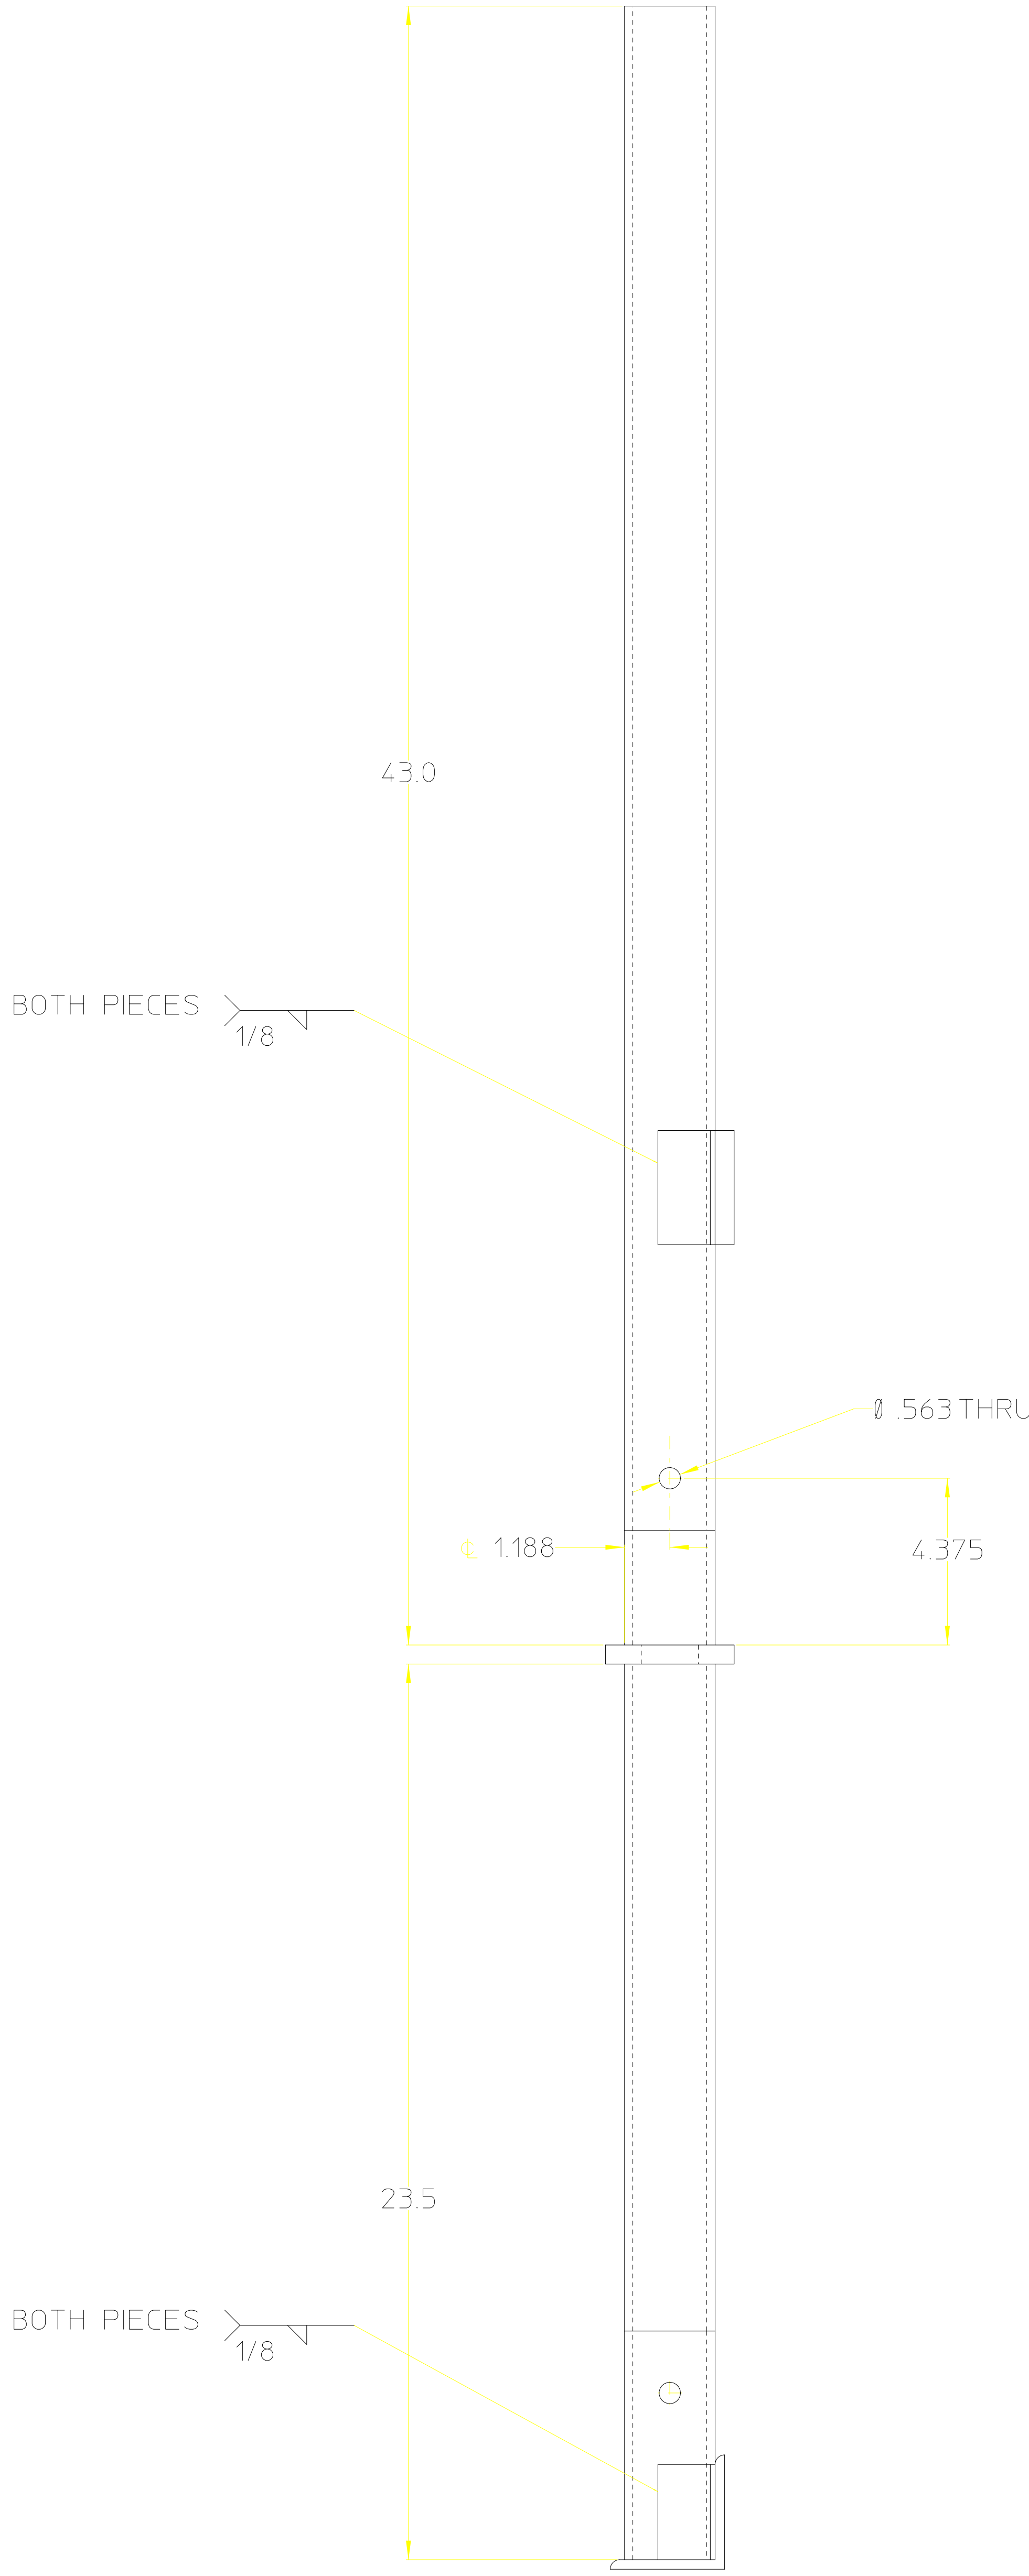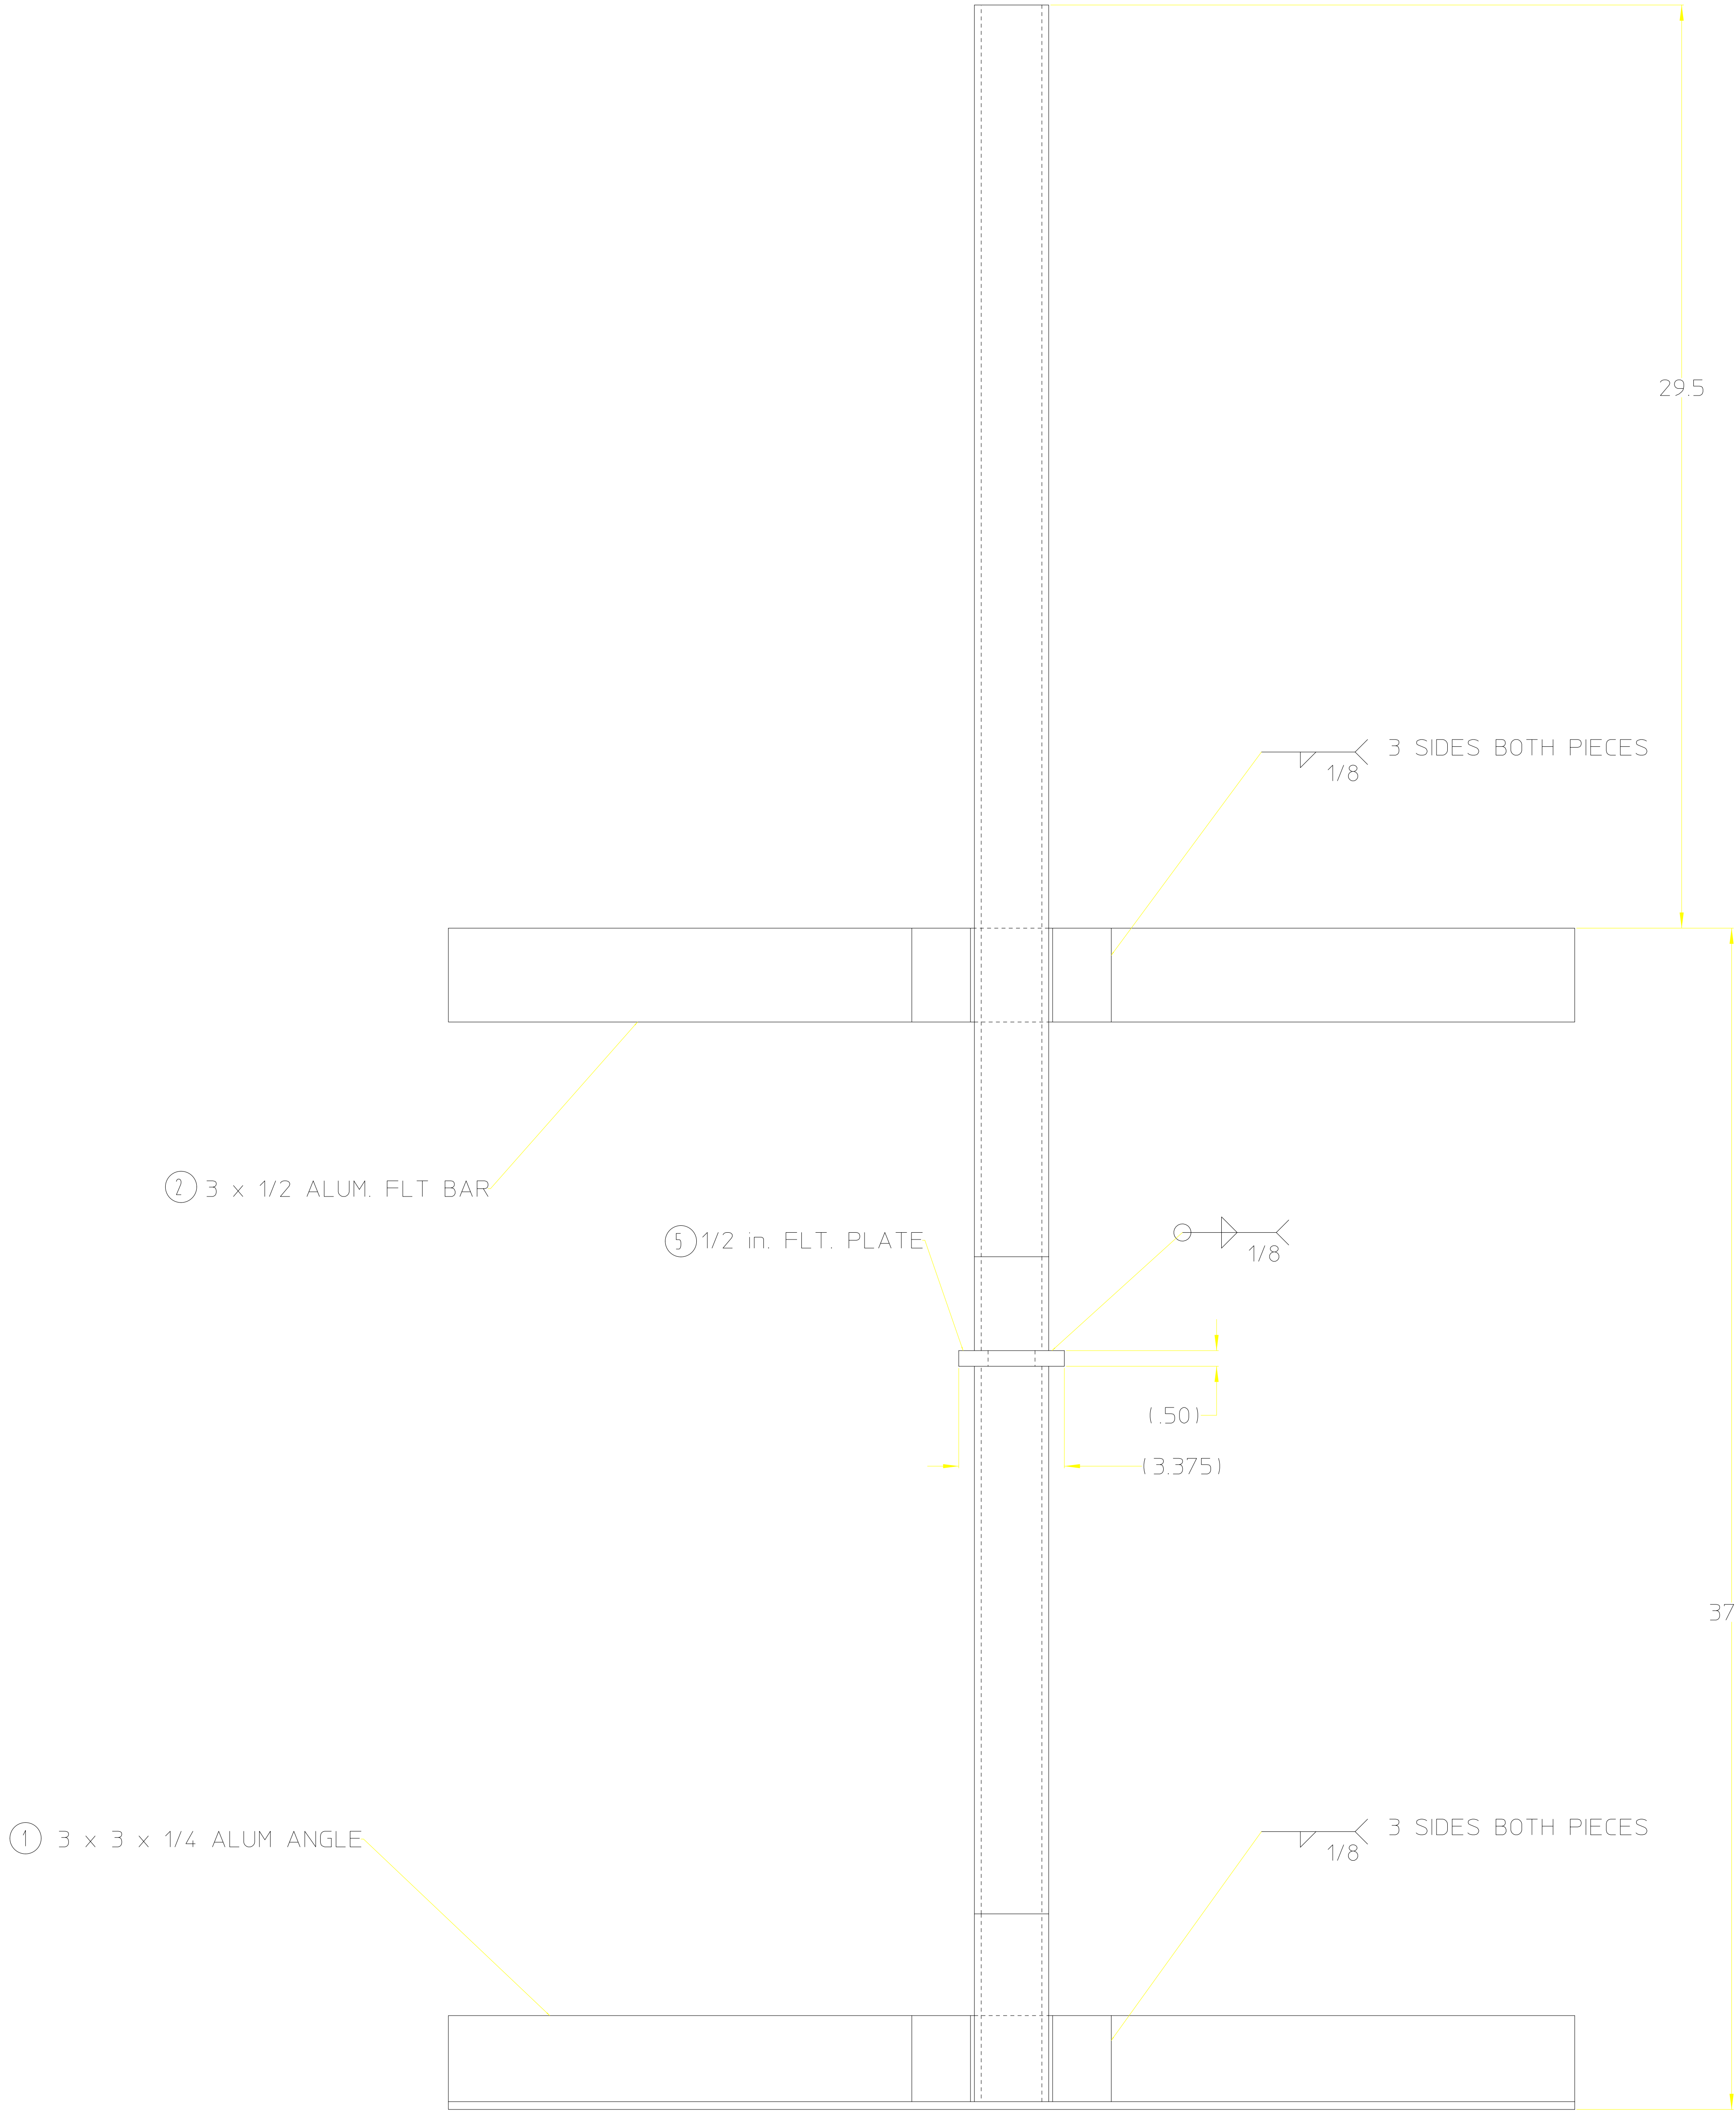

7. MOUNTING HOLES MATCH DRILLED AT INSTALLATION.

NOTES: (CONT. FROM TITLE BLOCK)

1	5		1/2 in. FLT. PLT	6061-T6 ALUM
4	4		2 x 15 x .125	6061-T6 ALUM ANGLE
1	3		2 in. PIPE	2 in.NOM SCHD 80 ALUM PIPE
1	2		3 x 1/2 FLT. BAR	6061-T6 ALUM REC. BAR
1	1		3 x 3 x 1/4	6061-T6 ALUM ANGLE
QUANTITY	ITEM	PART NUMBER	DESCRIPTION	SPECIFICATION
LIST OF MATERIAL				
UNLESS OTHERWISE SPECIFIED DO NOT SCALE DRAWING			DRAWN BY J. ERICKSON	DATE 12/08/98
1 PLACE DIM/2 PLACE DIM : 1/16	3 PLACE DIM : .02	ANGLES : 1°	ENGINEER J. ERICKSON	DATE 12/08/98
1. DIMENSIONS ARE IN INCHES. 2. DIMENSION LIMITS HELD AFTER PLATING. 3. REMOVE BURRS & SHARP EDGES .015 MAX. 4. MACHINED FILLET RADI .015-.030. 5. MACHINED DIAMETERS ON A COMMON CENTERLINE MUST BE CONCENTRIC WITHIN .005 TIR. UNMACHINED DIAMETERS CONCENTRIC WITHIN .030 TIR. 6. PERPENDICULARITY & PARALLELISM OF MACHINED SURFACES .002 PER INCH. MAX .012 INCHES FOR SINGLE SURFACE.			CHECKED	DATE
			APPROVED	DATE
PROJECT NO. 98DM06			PROJECT SEATEL ANTENNA	
SIZE D	DRAWING NO. 100475.DWG	REV	SCALE 5:1	FILE VBARNACLEVARCHIVE
			SHEET 2 of 2	

MBARI

7700 SANDHOLT RD.
PO BOX 14000, CA 95039
(408) 7751922
MONTEREY BAY AQUARIUM RESEARCH INSTITUTE

R/V PT. LOBOS
DAY SHAPES MAST