


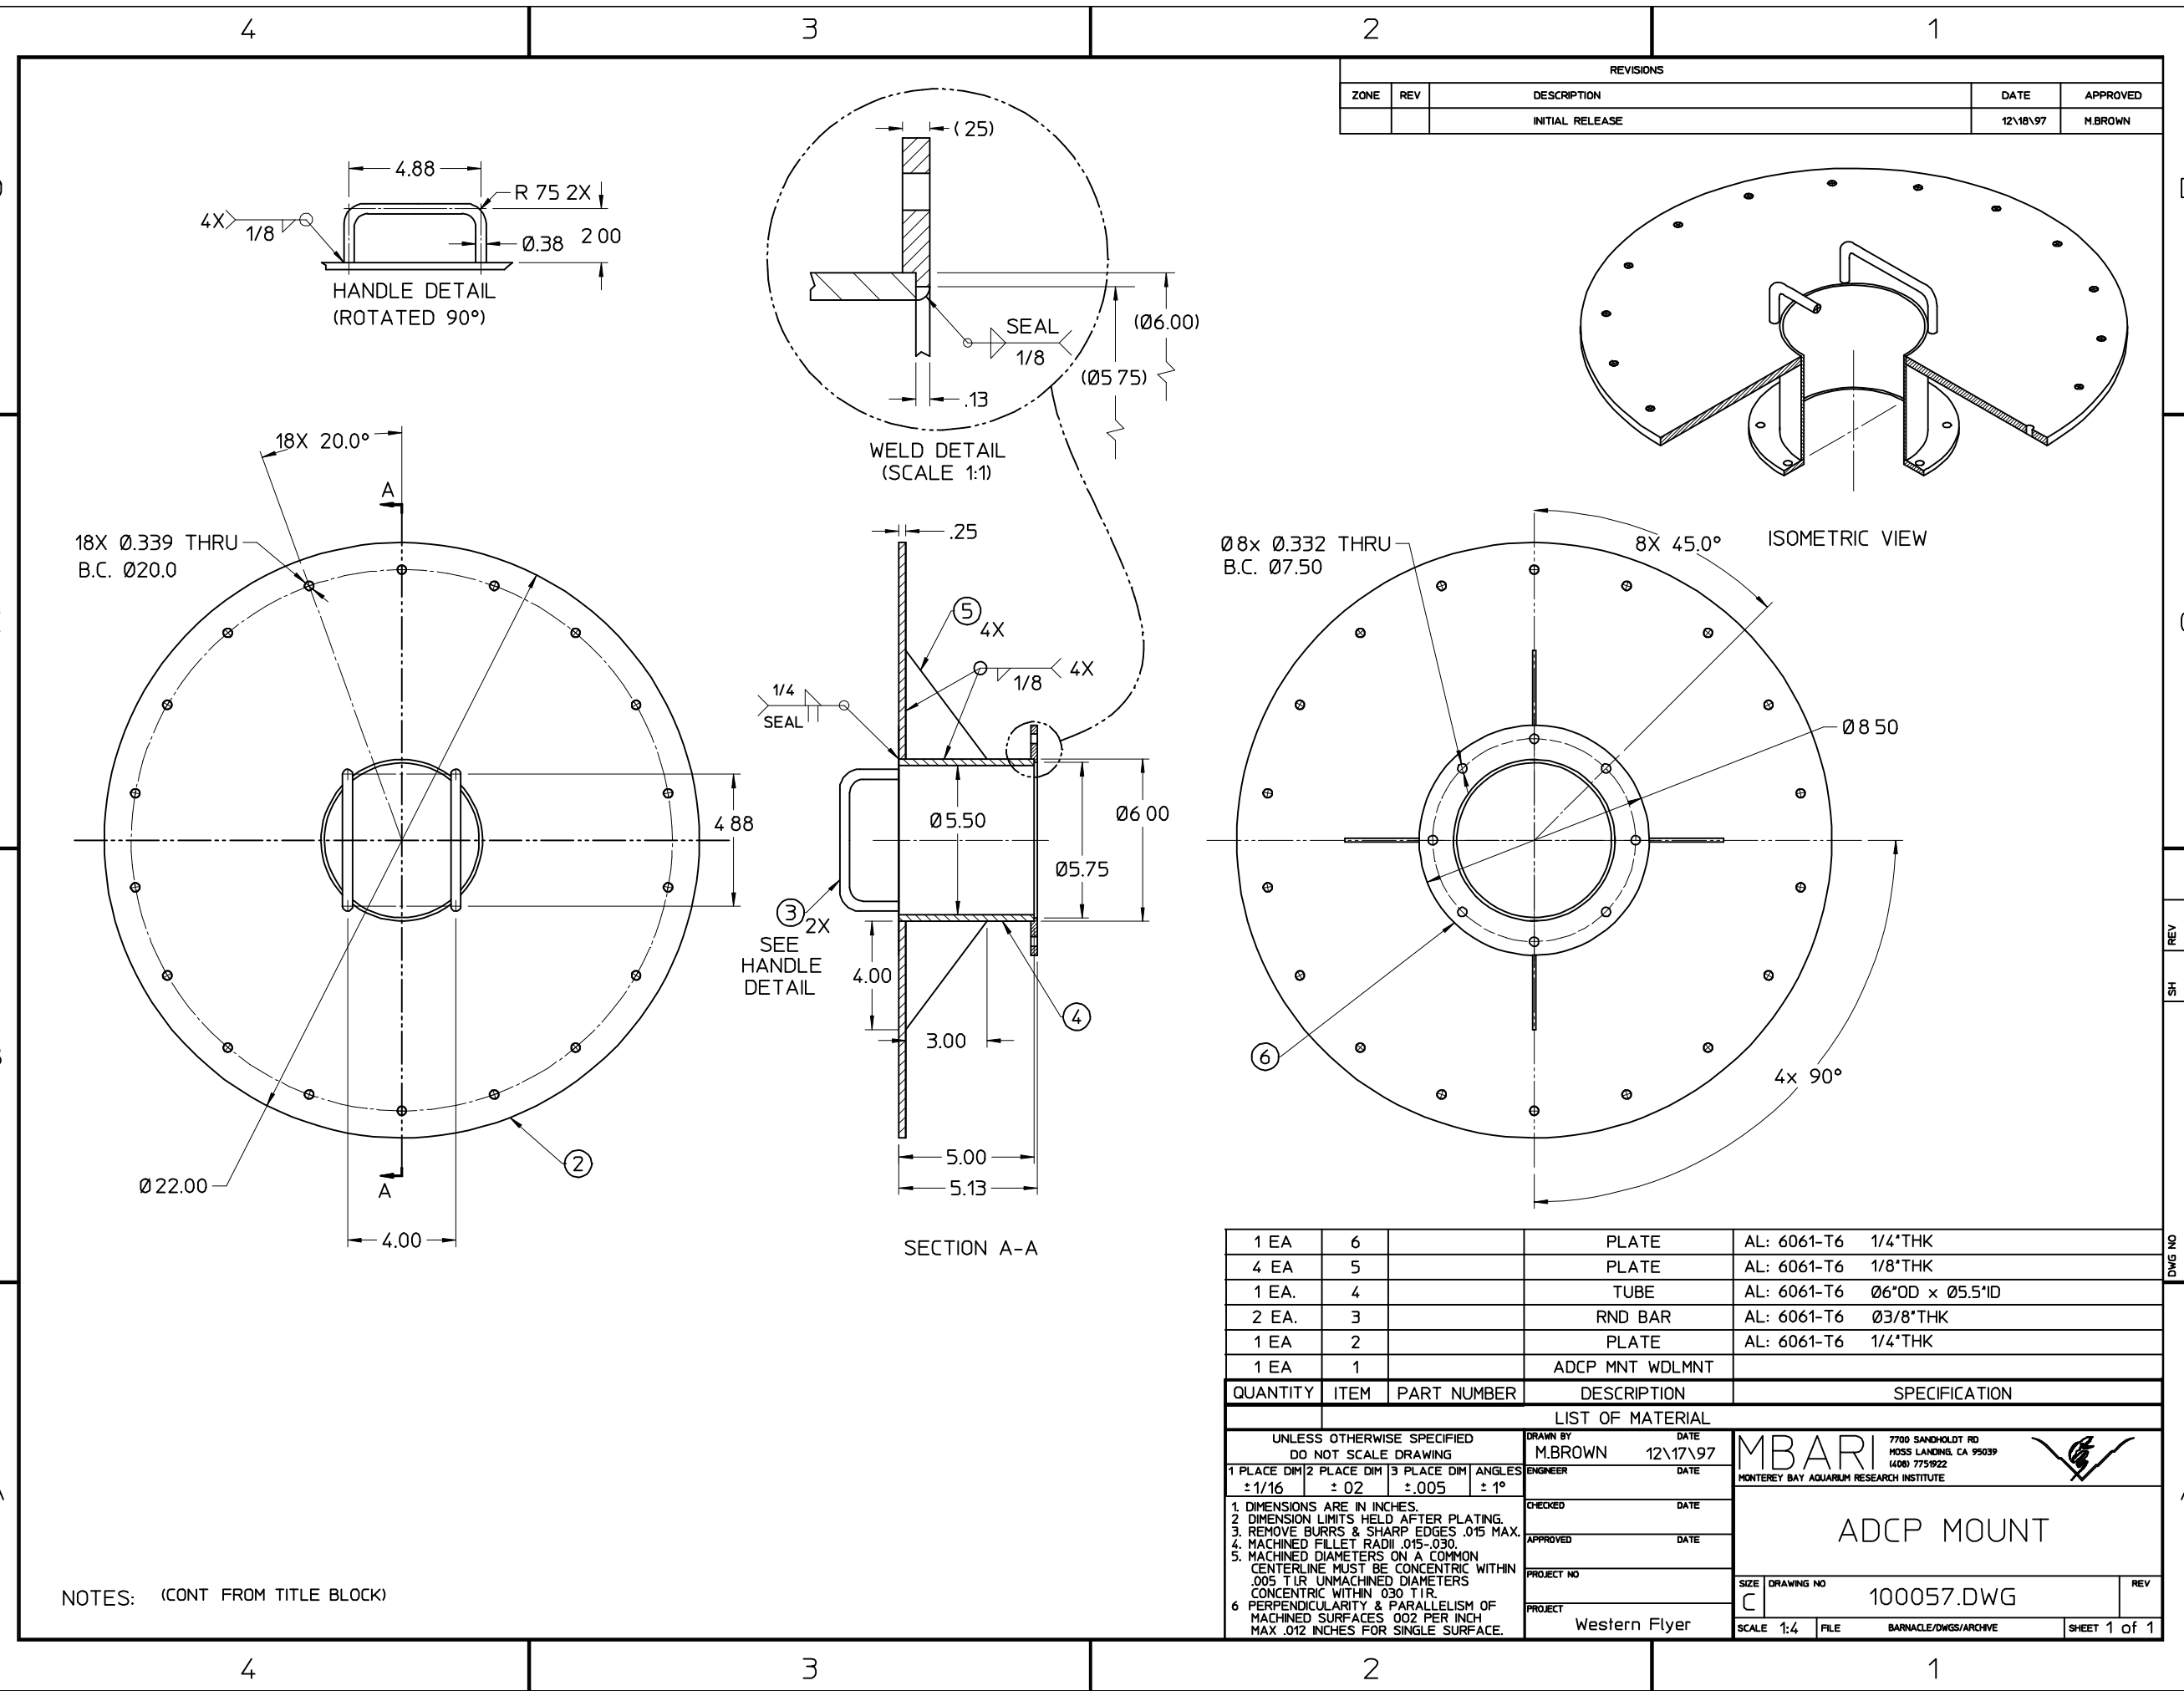

REVISIONS				
ZONE	REV	DESCRIPTION	DATE	APPROVED
		INITIAL RELEASE	12\18\97	M.BROWN

1 EA	6		PLATE	AL: 6061-T6 1/4"THK
4 EA	5		PLATE	AL: 6061-T6 1/8"THK
1 EA	4		TUBE	AL: 6061-T6 Ø6"OD x Ø5.5"ID
2 EA	3		RND BAR	AL: 6061-T6 Ø3/8"THK
1 EA	2		PLATE	AL: 6061-T6 1/4"THK
1 EA	1		ADCP MNT WDLMNT	

QUANTITY	ITEM	PART NUMBER	DESCRIPTION	SPECIFICATION
----------	------	-------------	-------------	---------------

LIST OF MATERIAL				
------------------	--	--	--	--

UNLESS OTHERWISE SPECIFIED DO NOT SCALE DRAWING				DRAWN BY M.BROWN		DATE 12\17\97		MBARI 7700 SANDHOLD RD MOSS LANDING, CA 95039 (408) 7751922 MONTEREY BAY AQUARIUM RESEARCH INSTITUTE			
1 PLACE DIM		2 PLACE DIM		3 PLACE DIM		ANGLES					
±1/16		±.02		±.005		±1°					
1. DIMENSIONS ARE IN INCHES. 2. DIMENSION LIMITS HELD AFTER PLATING. 3. REMOVE BURRS & SHARP EDGES .015 MAX. 4. MACHINED FILLET RADII .015-.030. 5. MACHINED DIAMETERS ON A COMMON CENTERLINE MUST BE CONCENTRIC WITHIN .005 TIR UNMACHINED DIAMETERS CONCENTRIC WITHIN .030 TIR. 6. PERPENDICULARITY & PARALLELISM OF MACHINED SURFACES .002 PER INCH MAX .012 INCHES FOR SINGLE SURFACE.				CHECKED		DATE		ADCP MOUNT			
				APPROVED		DATE					
				PROJECT NO							
				PROJECT		Western Flyer					
				SIZE		DRAWING NO		C		100057.DWG	
SCALE 1:4		FILE		BARNACLE/DWGS/ARCHIVE				SHEET 1 of 1			

NOTES: (CONT FROM TITLE BLOCK)