

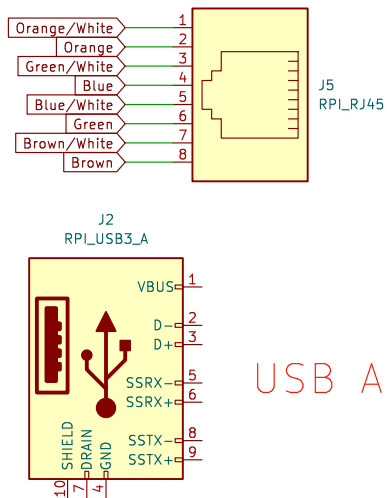


## RPI CM5 + IO-Base-B

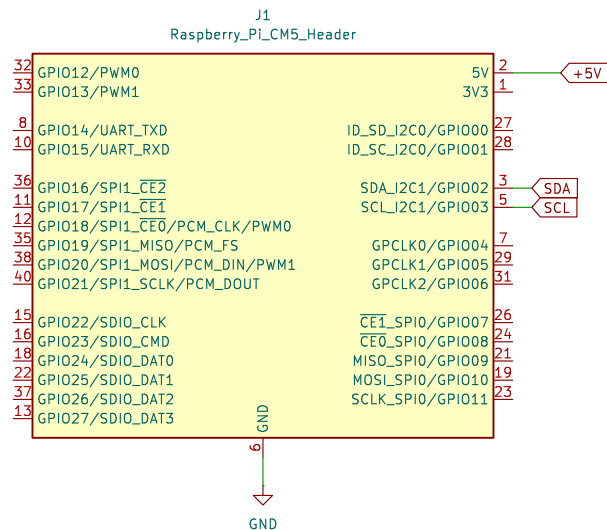


USB A -> USB C cable

## Prophesee EVK4HD

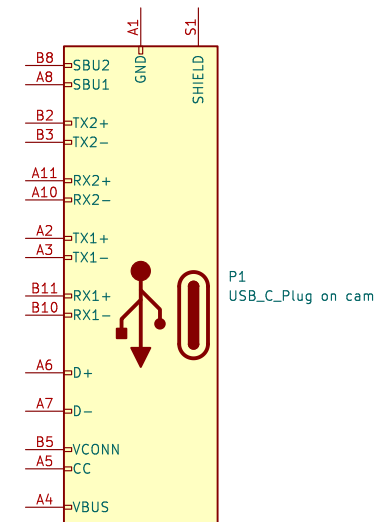


J3 IX Series Connector type B (On Cam)

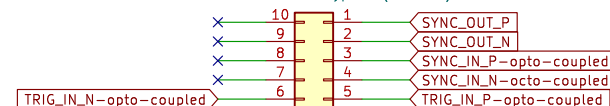


Do we need these?  
Which GPIO do they need to go to?


## 13-Pin Subconn Ethernet Bulkhead

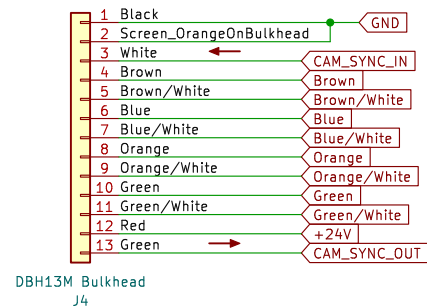

## Buck Converter

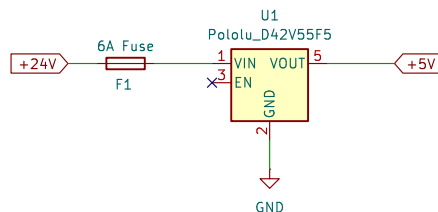

## Humidity Sensor

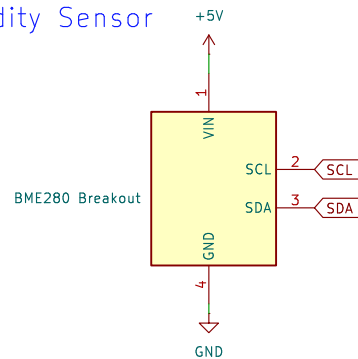

Double check +24V and GND pin #

## Compas Lab, Event Camera

Sheet: /  
File: EventCamera.kicad\_sch

**Title:**

Size: A4 Date: Sept 25th, 2025

KiCad E.D.A. 9.0.3

Johann Voigtlander

**Rev:** A

Id: 1/1