


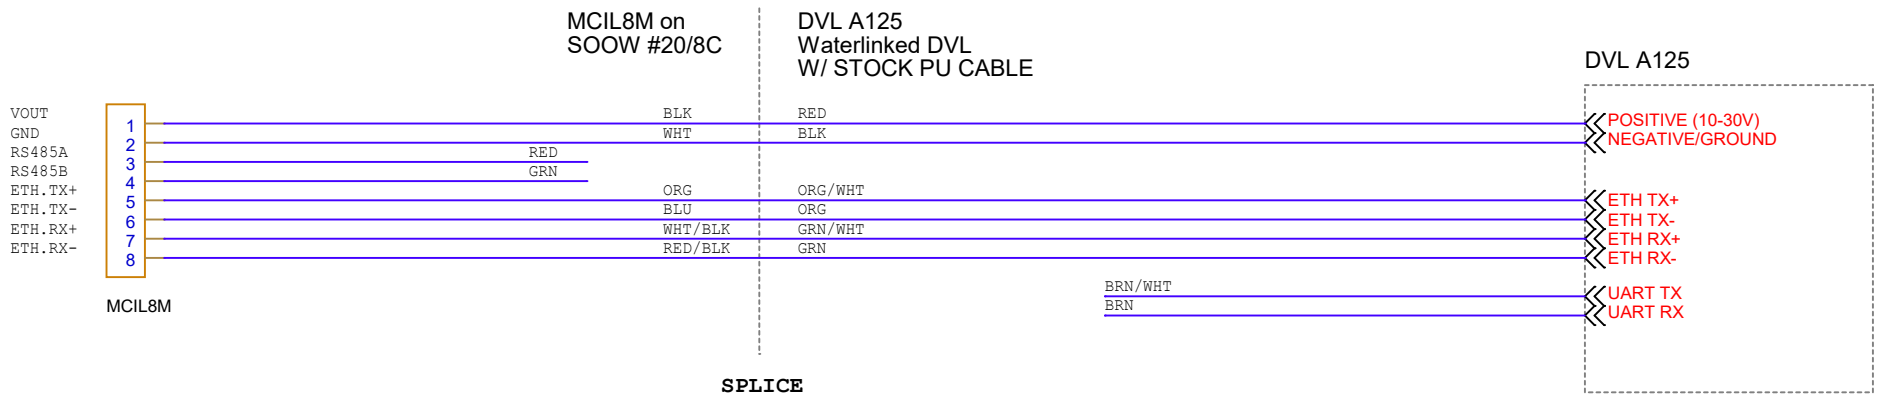

 Monterey Bay Aquarium Research Institute 7700 Sandholdt Road, Moss Landing, CA 95039	Schematic Name: DVL A125 W/ Cable			
	Page Title: Cable Wiring		Engineer: Eric Martin	
	Project Name: Scalable Robotics	Group Name: CoMPAS		Designer: E. Martin
	System: MiniROV Mapping Sled	Subsystem: Wet Cabling		Last Updated By: emartin
	Drawing Number: 100222013		Release: A	Version: 8
	Page Modify Date: Friday, June 06, 2025		Check In Date: 6/6/2025 6:20:40 AM	
Status: Active		Size: A		
Sheet 2 of 8				