


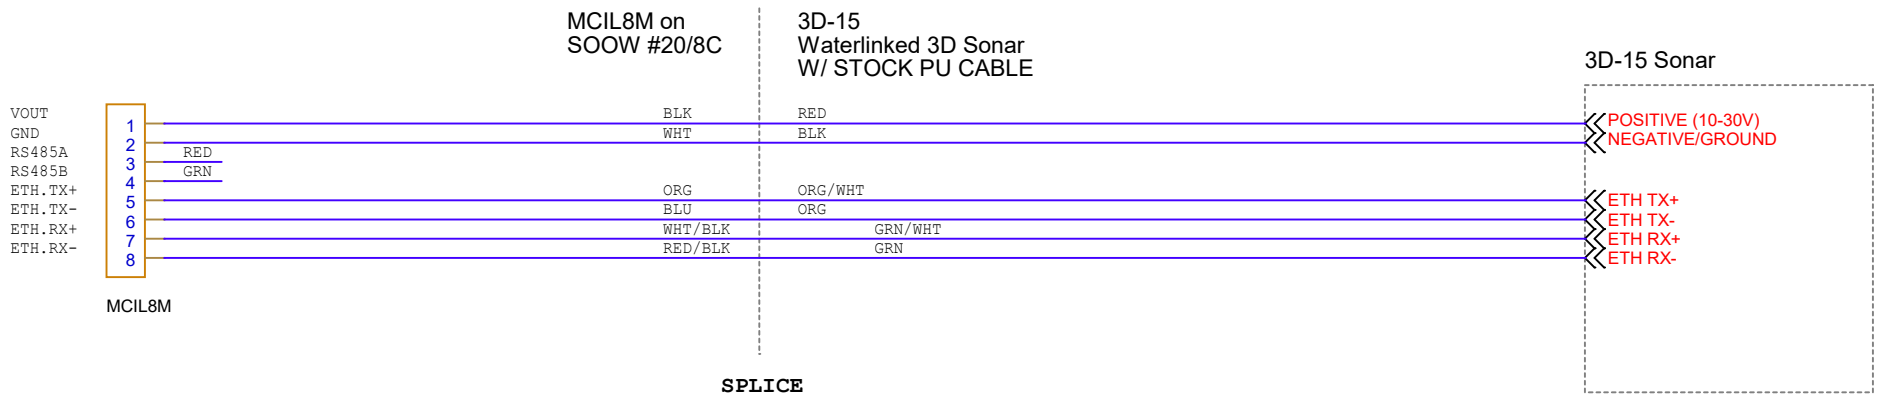

M
B
A
R
I

**Monterey Bay Aquarium
Research Institute**

7700 Sandholdt Road, Moss Landing, CA 95039

Schematic Name: 3D-15 w/ Cable					
Page Title: Cable Wiring			Engineer: Eric Martin		
Project Name: Scalable Robotics	Group Name: CoMPAS		Designer: E. Martin		
System: MiniROV Mapping Sled	Subsystem: Wet Cabling		Last Updated By: emartin		
Drawing Number: 100222013		Release: A	Version: 8	Status: Active	Size: A
Page Modify Date: Friday, June 06, 2025		Check In Date: 6/6/2025 6:20:40 AM		Sheet 2 of 7	