


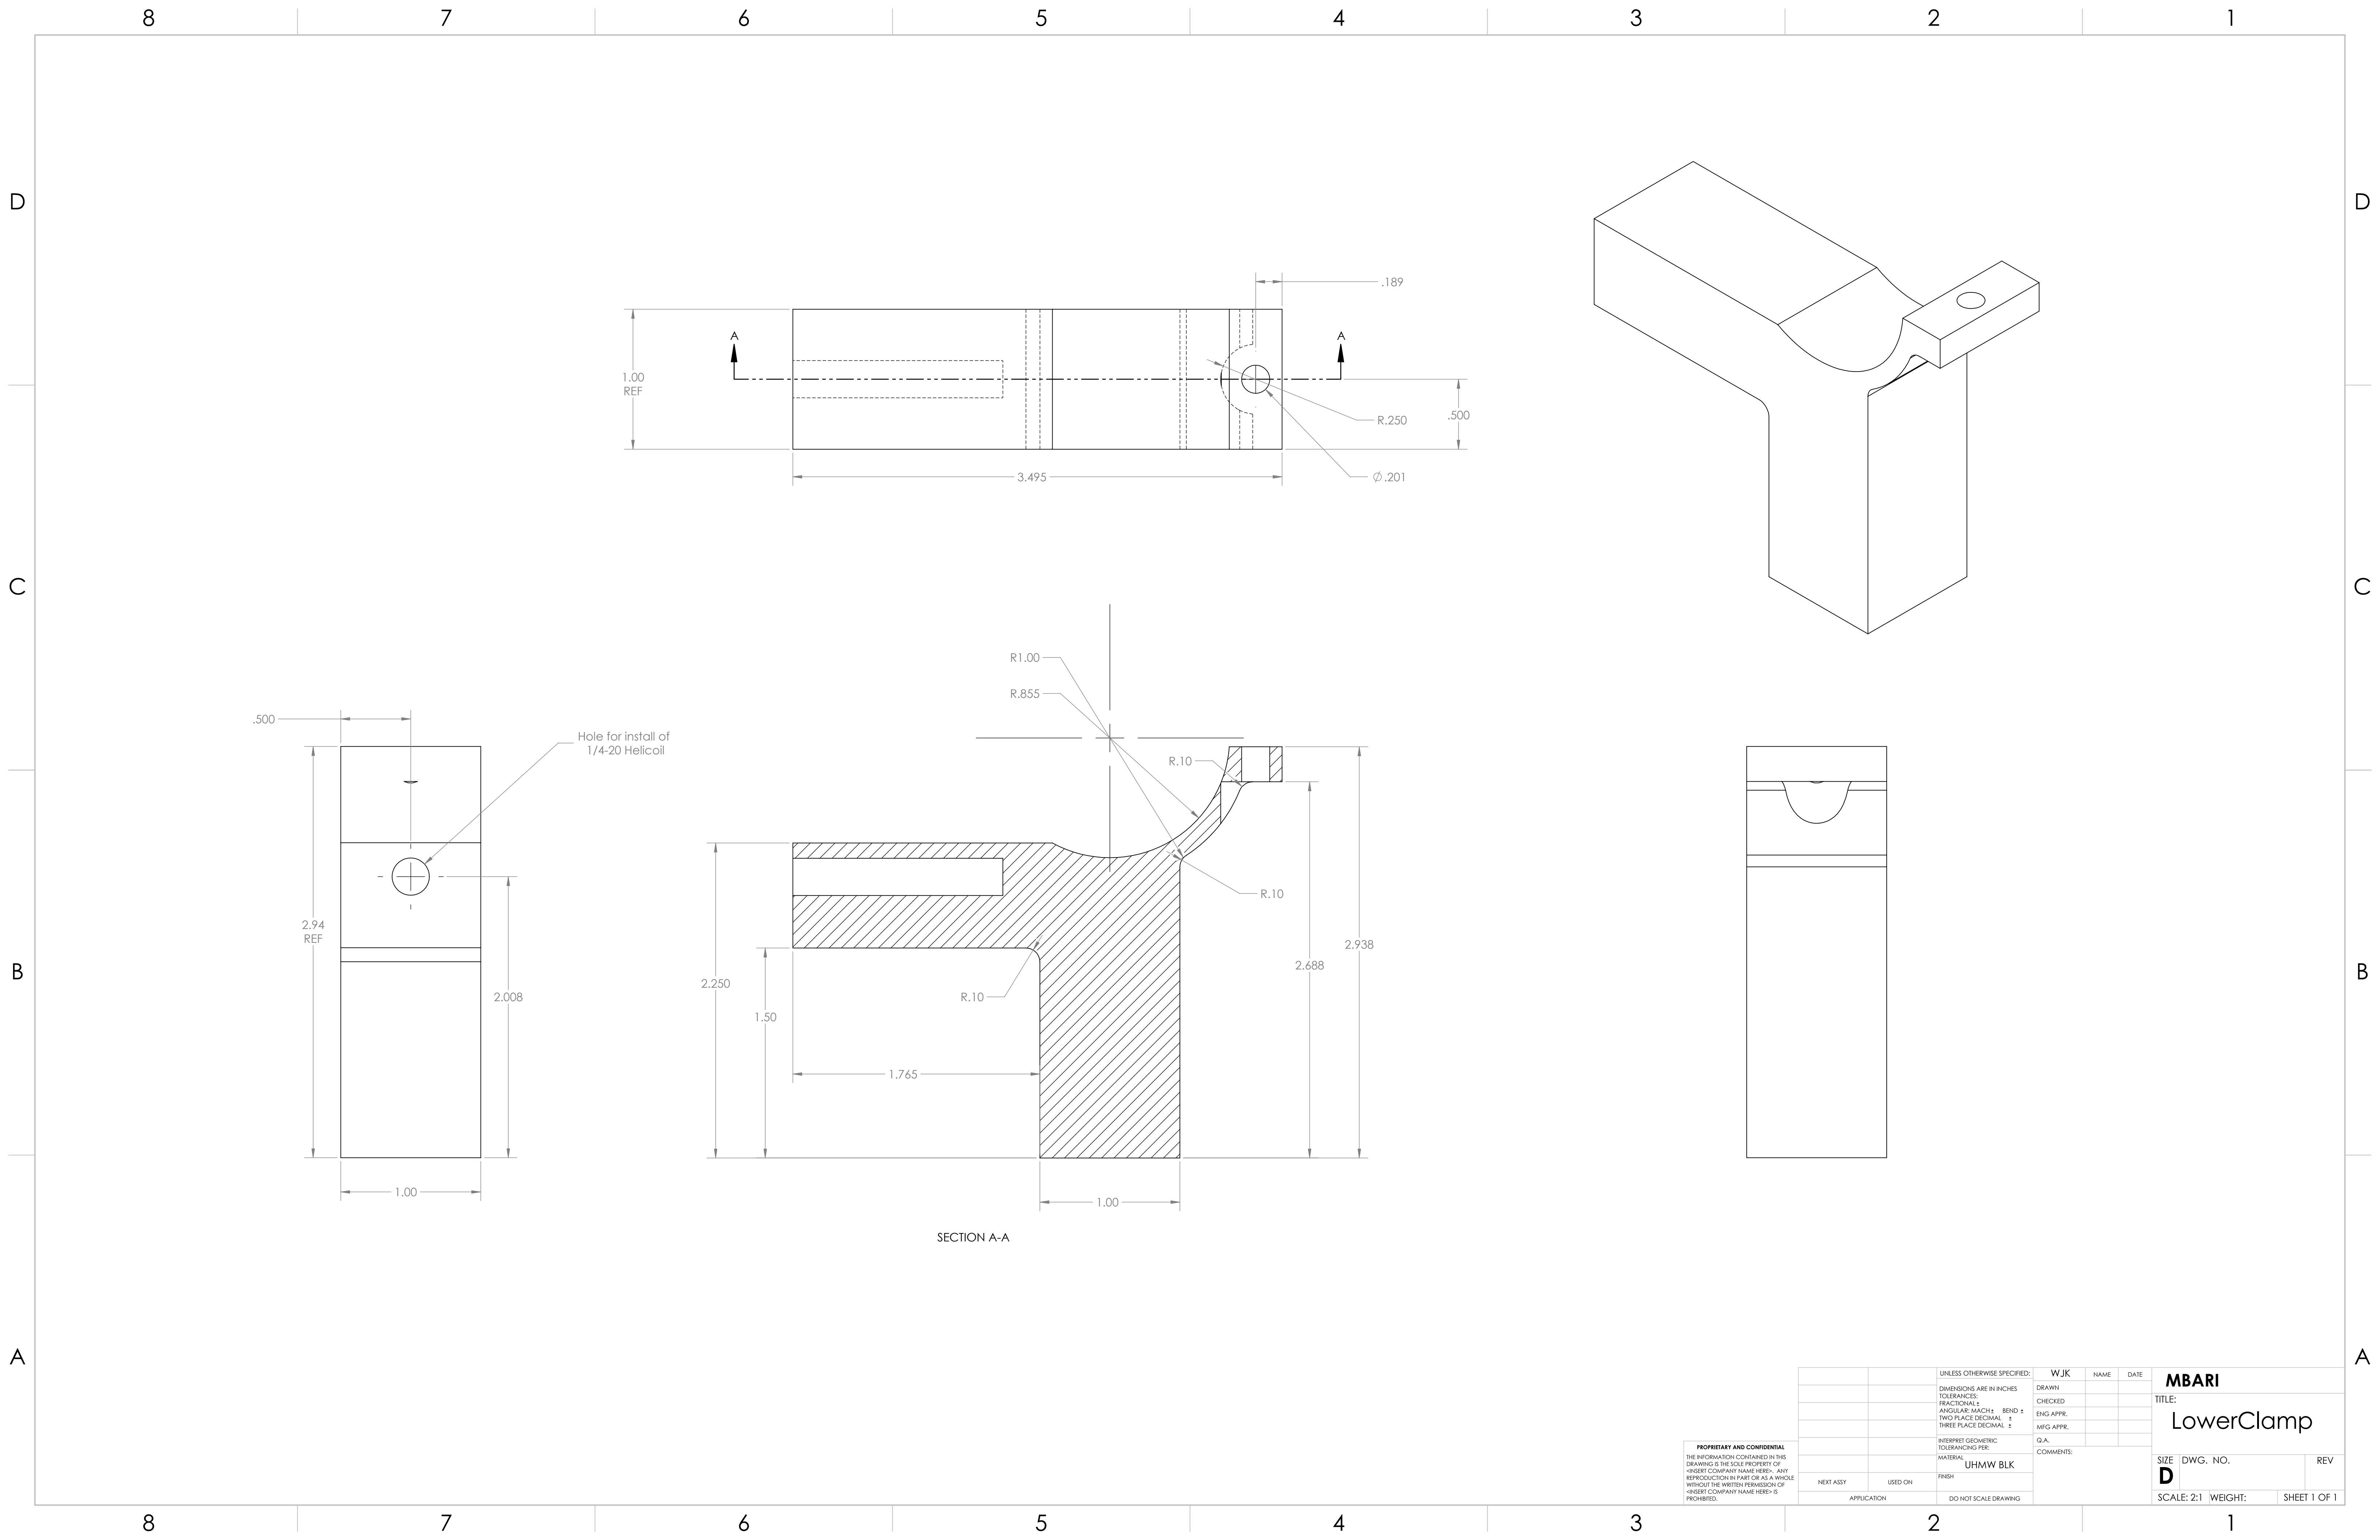

PROPRIETARY AND CONFIDENTIAL
THE INFORMATION CONTAINED IN THIS
DRAWING IS THE SOLE PROPERTY OF
«INSERT COMPANY NAME HERE». ANY
REPRODUCTION IN PART OR AS A WHOLE
WITHOUT THE WRITTEN PERMISSION OF
«INSERT COMPANY NAME HERE» IS
PROHIBITED.

		UNLESS OTHERWISE SPECIFIED:	WJK	NAME	DATE	MBARI	
		DIMENSIONS ARE IN INCHES	DRAWN			TITLE:	
		FRACTIONAL: ±	CHECKED			LowerClamp	
		ANGULAR: MAACH ± BEND ±	ENG APPR.			SIZE DWG. NO.	
		TWO PLACE DECIMAL ±	MFG APPR.			D	
		THREE PLACE DECIMAL ±	Q.A.			SCALE: 2:1 WEIGHT:	
		INTERPRET GEOMETRIC	COMMENTS:			SHEET 1 OF 1	
		TOLERANCING PER:					
		MATERIAL					
		FINISH					
		UHMW BLK					
		DO NOT SCALE DRAWING					
		APPLICATION					
		NEXT ASSY					
		USED ON					